
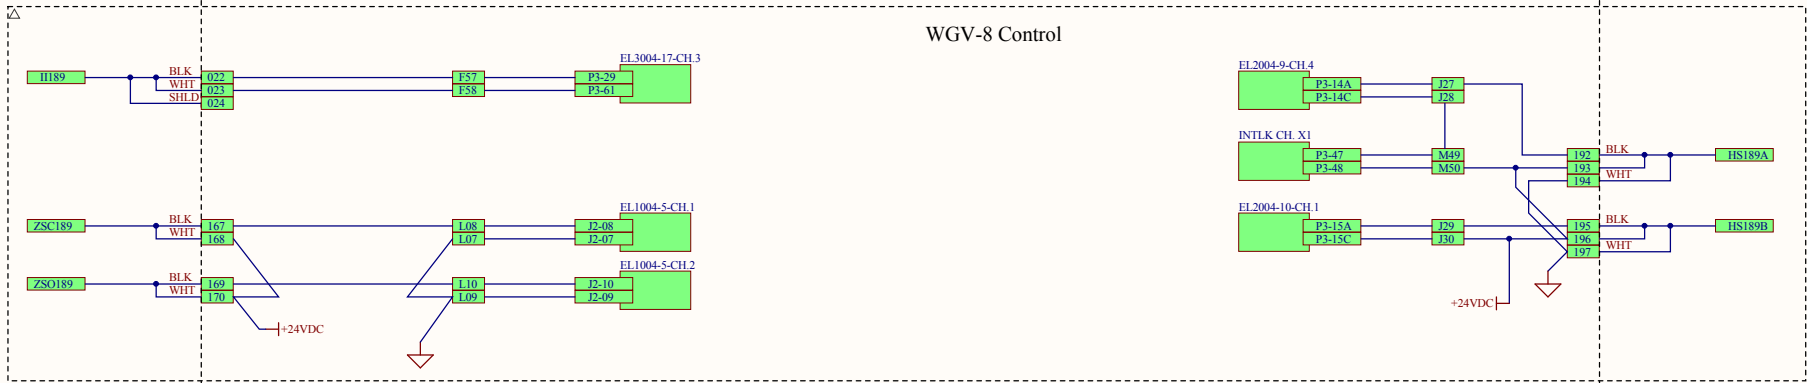


Title			VCMS ELECTRICAL DIAGRAM WA LVEA X ARM GATE CONTROL		
Size	Number	Revision		1	
A3	D961322-A-C				
Date:	1/14/2015	Sheet 1 of 2			
File:	C:\Users\...D961322-A-C.SchDoc	Drawn By: R. Bork			

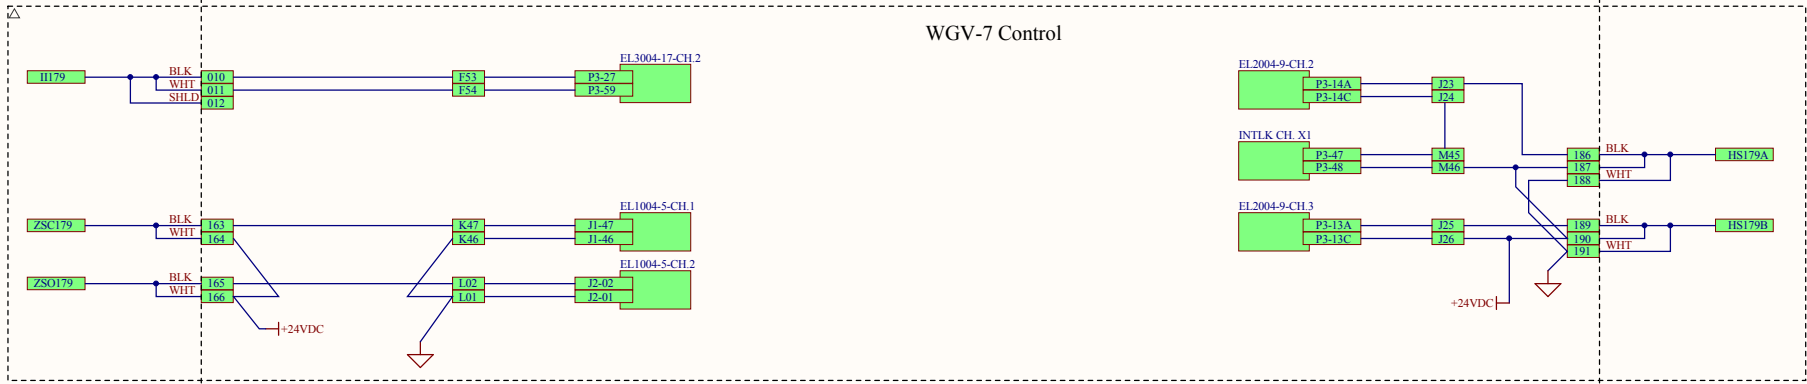

Title			VCMS Electrical Diagram WA LVEA X ARM Gate Valve Control		
Size	Number	Revision		1	
A3	D961322-A-C				
Date:	1/14/2015	Sheet 2 of 2			
File:	C:\Users\...D961322-A-C SH 2 SchDoc	Drawn By: Tony T.			