
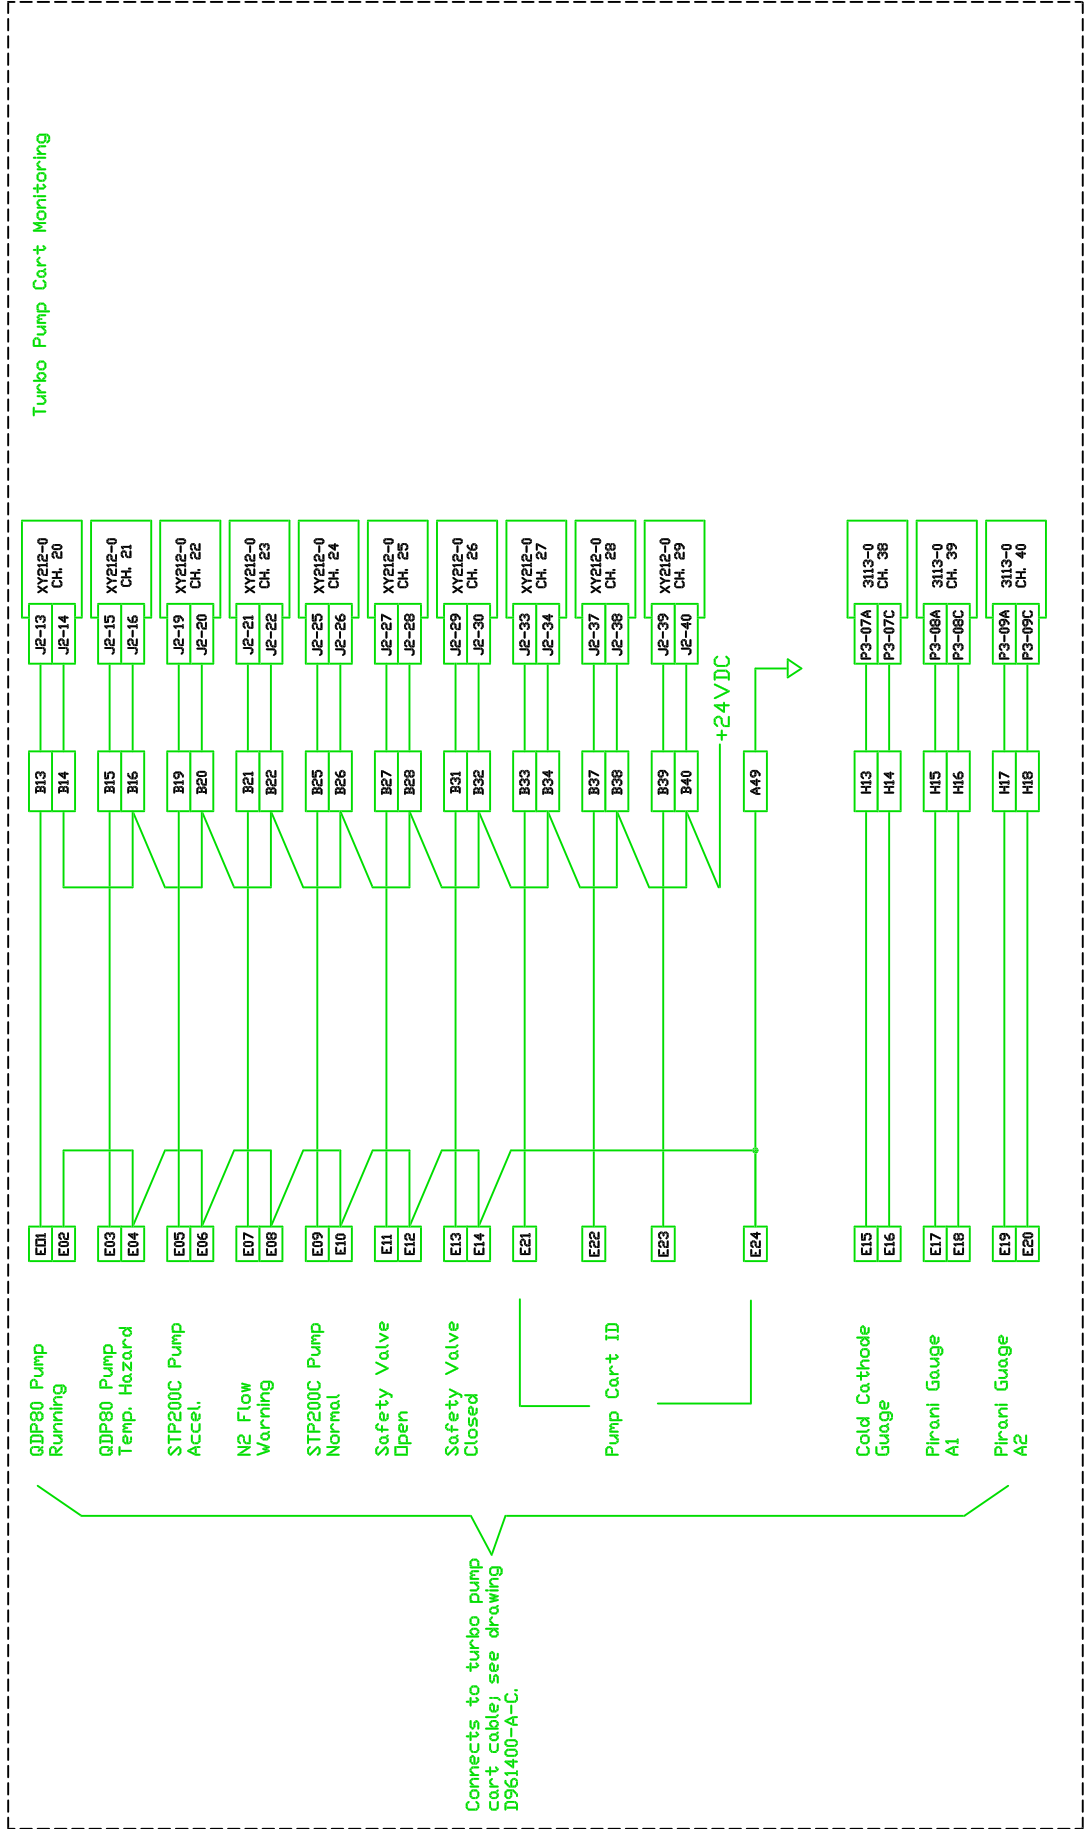


PSI CDS

PSI CDS

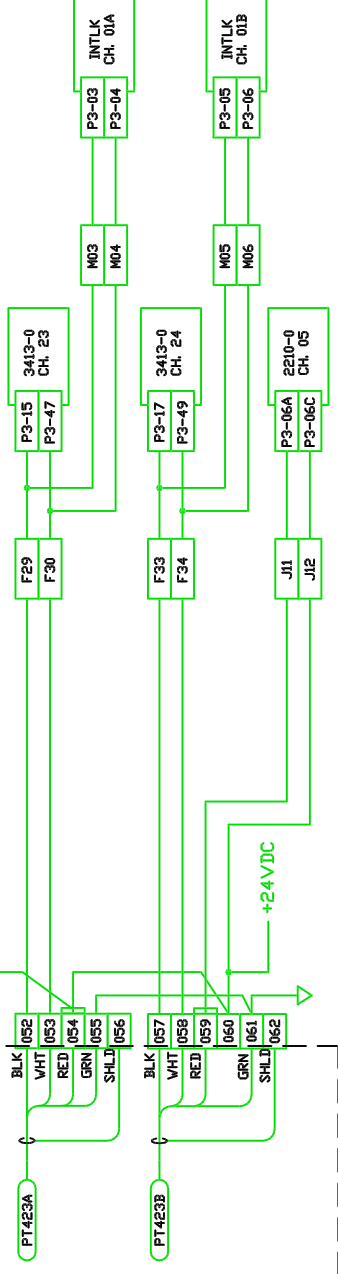

Connects to turbo pump cart cable; see drawing D961400-A-C.

LUGO CALIFORNIA INSTITUTE OF TECHNOLOGY MASSACHUSETTS INSTITUTE OF TECHNOLOGY		DATE 9-30-96	
VCMS ELECTRICAL DIAGRAM WA LEFT END STATION BEAM TUBE		DESIGNER TONY T. CHECKED R. Berk	SIGNATURE
SCALE -	SHEETING NO. B	DATE 1/3/97	DATE
CAD FILE 1379SICD	SHEET 1 OF 1	ISSUE DESCRIPTION	DESCRIPTION
REV. 00	VER. 01	SHEETS EFFECTED	REV
1379SICD		1	
12-27-96 - 12:26		2	
1		3	
4		5	
6		4	
REFERENCE DRAWINGS		DESCRIPTION	
DWG. NO.	DWG. NO.	NEXT ASSY:	
DO NOT SCALE THIS DRAWING		USED IN:	
UNLESS OTHERWISE SPECIFIED		DIMENSIONS ARE IN INCHES	
TOLERANCES:		FRACTIONS & DECIMALS	
HOLE DIMENSIONS:		HOLE DIMENSIONS	
TWO PLACE DECIMALS		THREE PLACE DECIMALS	
THREE PLACE DECIMALS		FOUR PLACE DECIMALS	
BREAK CORNERS IN		REMOVE ALL BUBBLES	