


Title			VCMS ELECTRICAL DIAGRAM WA X END STATION WCP8		
Size	Number	Revision			
A3	D961390	2			
Date:	2/13/2017	Sheet 1 of 7			
File:	C:\Users\..._D961390-v2 SchDoc	Drawn By: R. Bork			

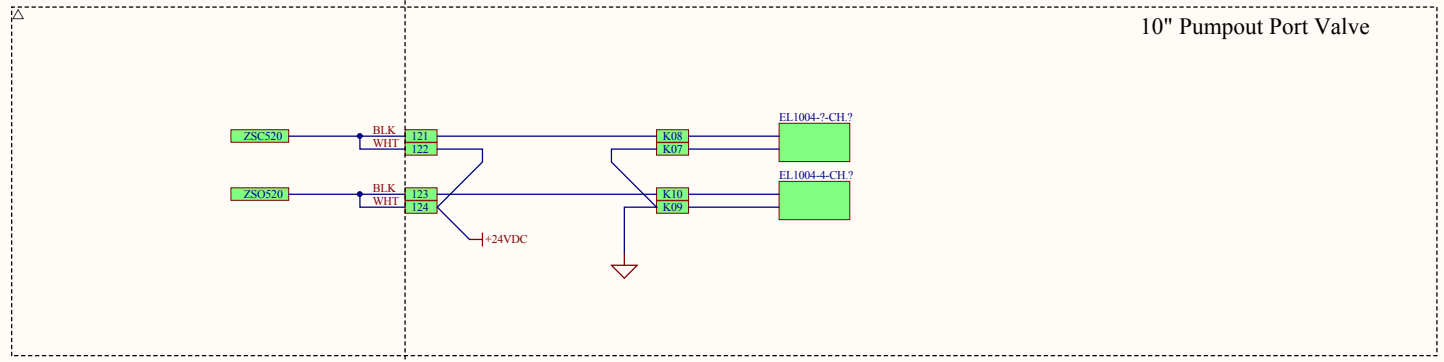

Title		
VCMS ELECTRICAL DIAGRAM WA X END STATION WCP8		
Size	Number	Revision
A3	D961390	2
Date:	2/13/2017	Sheet 2 of 2
File:	C:\Users\..._D961390-v2 SH2.SchDoc	Drawn By: R. Bork