


NOTES: (UNLESS OTHERWISE SPECIFIED)
 1. FOR VENDOR INFORMATION, SEE TOP ASSEMBLY MATERIALS LIST D970006 OR D970007.

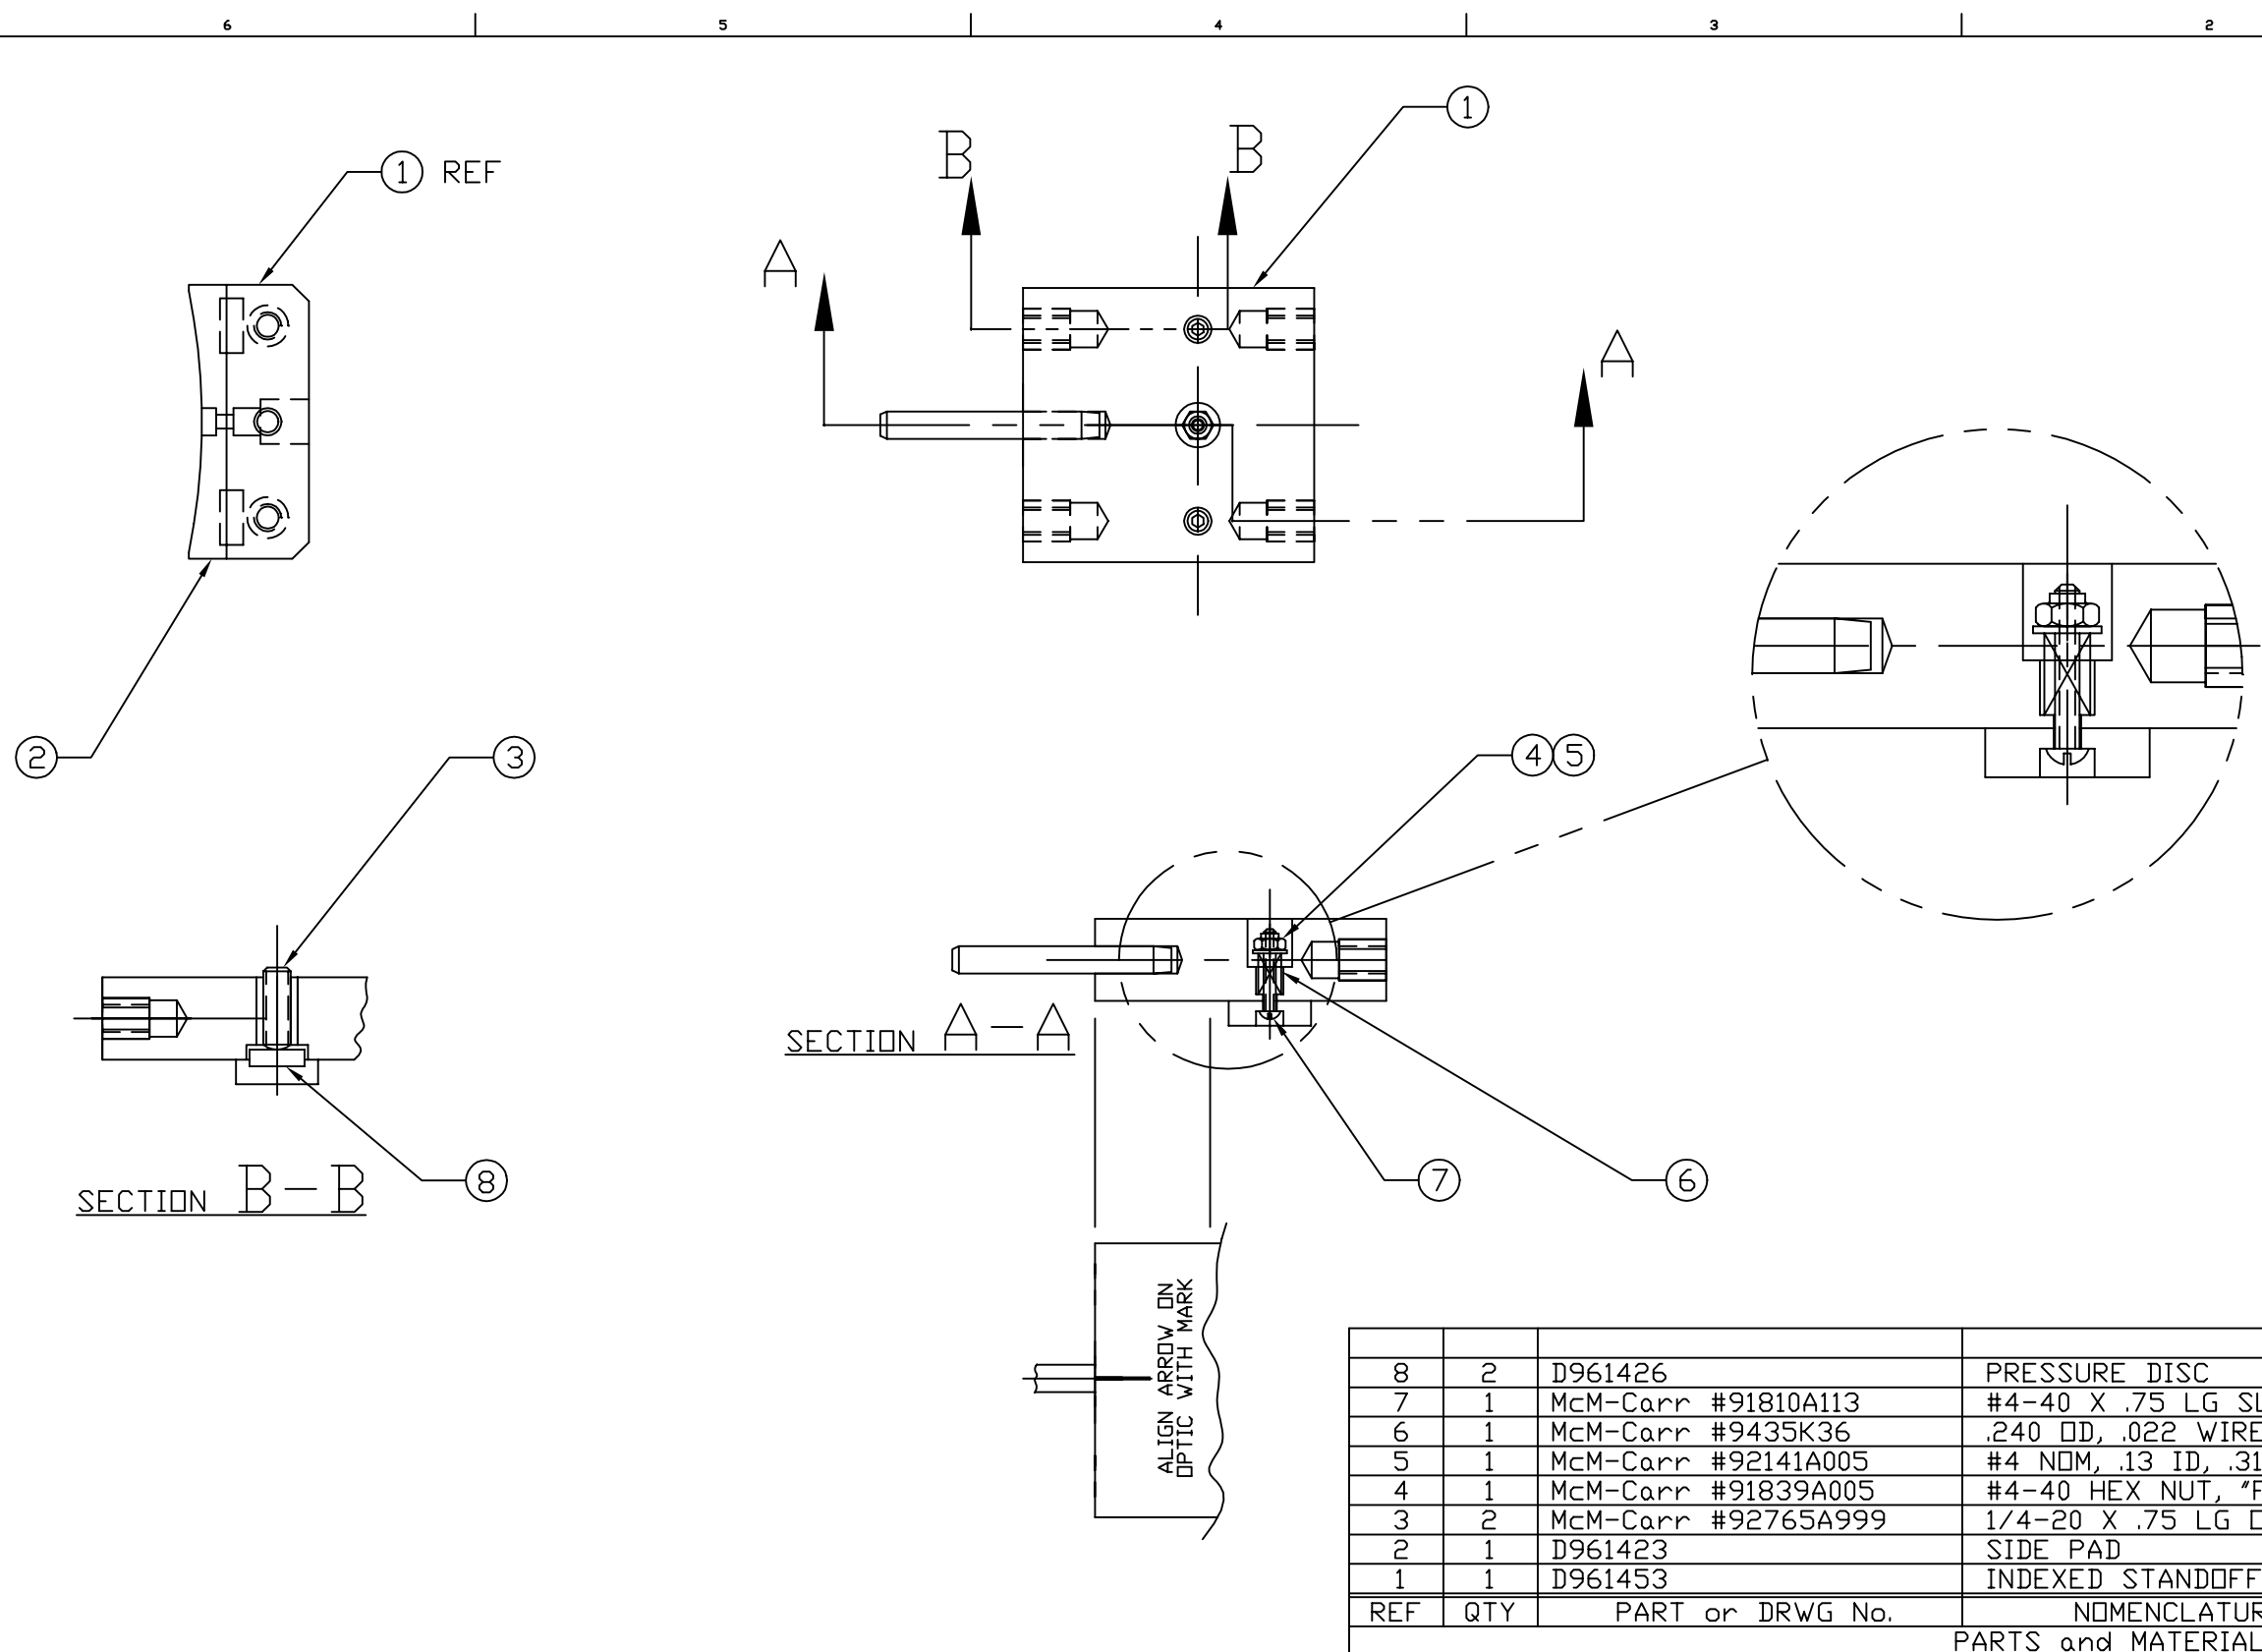

REF	QTY	PART or DRWG No.	NOMENCLATURE or DESCRIPTION	MATERIAL
8	2	D961426	PRESSURE DISC	-
7	1	McM-Carr #91810A113	#4-40 X .75 LG SLOTTED RD HD SCR	STAINLESS STEEL
6	1	McM-Carr #9435K36	.240 OD, .022 WIRE, .56 F.L. COMP. SPRING	STAINLESS STEEL
5	1	McM-Carr #92141A005	#4 NDM, .13 ID, .31 OD, .032 THK FL WASH	STAINLESS STEEL
4	1	McM-Carr #91839A005	#4-40 HEX NUT, "FLEXLOC"	STAINLESS STEEL
3	2	McM-Carr #92765A999	1/4-20 X .75 LG OVAL POINT SDC SET SCR	STAINLESS STEEL
2	1	D961423	SIDE PAD	-
1	1	D961453	INDEXED STANDOFF	-
REF	QTY	PART or DRWG No.	NOMENCLATURE or DESCRIPTION	MATERIAL

PARTS and MATERIAL LIST 1

UNLESS OTHERWISE SPECIFIED DIMENSIONS ARE IN INCHES		TOLERANCES: FRACTIONAL ± ANGULAR ± ANGULARMACH ± BEND ± TWO PLACE DECIMAL ±		THREE PLACE DECIMAL ± FINISHED SURFACE RMS BREAK CORNERS IN OUT REMOVE ALL BURRS		MATERIAL:		HEAT TREAT:		FINISH:		DCN No. E960157		LIGO CALIFORNIA INSTITUTE OF TECHNOLOGY MASSACHUSETTS INSTITUTE OF TECHNOLOGY	
DWG. NO.		DESCRIPTION		MATERIAL:		HEAT TREAT:		FINISH:		DCN No. E960157		01 RELEASE FOR FAB		BEAM SPLITTER OPTIC CARRIER INDEXED STANDOFF ASSEMBLY	
REFERENCE DRAWINGS		USED ON:		HEAT TREAT:		FINISH:		NEXT ASS'Y: D961461		00 PRE-RELEASE		01 PRELIMINARY RELEASE			
										REV		DESCRIPTION		KABOT 12-28-96	
										DCN No. E960157		01 RELEASE FOR FAB		CAD FILE	
										DCN No. E960157		01 RELEASE FOR FAB		D961455-A.dwg	
										DCN No. E960157		01 RELEASE FOR FAB		SCALE	
										DCN No. E960157		01 RELEASE FOR FAB		NTS	
										DCN No. E960157		01 RELEASE FOR FAB		SHEET	
										DCN No. E960157		01 RELEASE FOR FAB		1 OF 1	