


| REVISIONS |                                |          |         |
|-----------|--------------------------------|----------|---------|
| REV.      | DESCRIPTION                    | APPROVED | DATE    |
| A         | RELEASED                       |          |         |
| B         | ADDED HOLE FOR LOCKABLE DEVICE | AJL      | 10/4/96 |

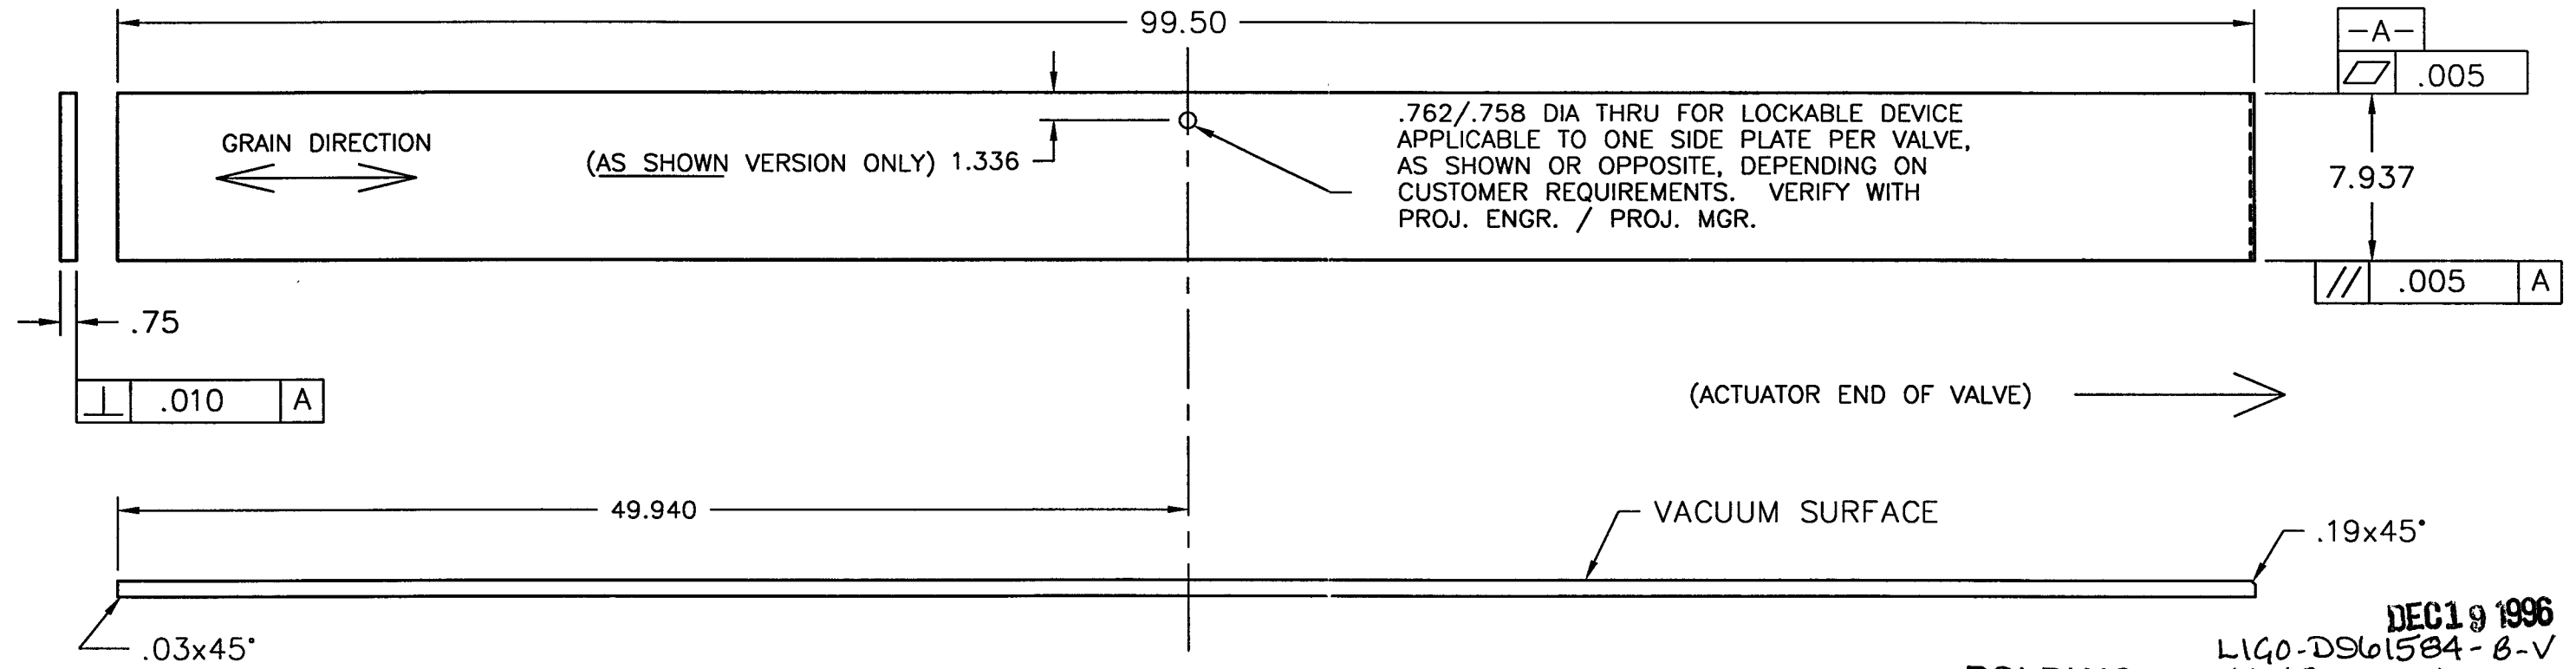

PSI DWG # V049-8-142  
 LIGO-D961584-B-V  
 DEC 19 1996

| 1         | 1    |          | PLT, .75 THK, 8.00 WD, 99.63 LG |
|-----------|------|----------|---------------------------------|
|           |      |          | No. 4 FINISH BOTH SIDES         |
| ITEM      | QTY. | PART NO. | DESCRIPTION                     |
| PART LIST |      |          | MATERIAL SPECIFICATION 304 SST  |

|  |                             |              |  |
|--|-----------------------------|--------------|--|
| <small>UNLESS OTHERWISE SPECIFIED:<br/>         DIMENSIONS ARE IN INCHES<br/>         TOLERANCES ARE: FINISH<br/>         DECIMALS ANGLES<br/>         .01 ± .10 125<br/>         .005<br/>         .03 ± .05<br/>         UNFROTTED FILED BURS<br/>         BREAK EDGES .010 ± .45°<br/>         REMOVE ALL BURRS</small> | CONTRACT OR SALES ORDER NO. |              | <b>GNB Corporation</b><br>SCIENTIFIC AND INDUSTRIAL EQUIPMENT<br>30971 San Benito Court<br>HAYWARD, CALIFORNIA 94544<br>(510) 441-1900 FAX: (510) 441-0939 |
|  | APPROVALS                   | DATE 171#    |  |
|  | DRAFTER                     | CHECKER      |  |
| THIRD ANGLE PROJECTION   | ENGINEER ZH                 | DATE 1-17-96 | TITLE<br><b>SIDE PLATE</b><br><b>LIGO G44</b><br>DWG. NO. 103216   |
| DO NOT SCALE DRAWING   | CADD FILE NAME B103216B     | SCALE: NONE  | REV. B   |

NOTES:  
 PROTECT ALL SURFACES FROM SCRATCHES,  
 GOUGES AND TOOLING MARKS DURING HANDLING