
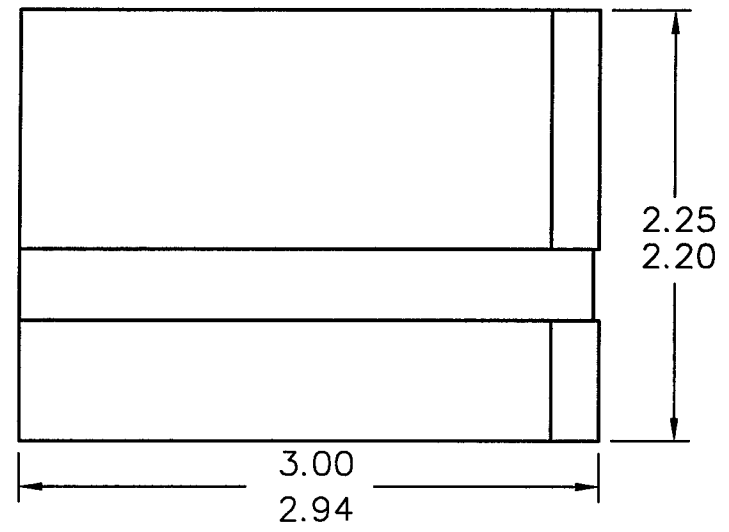
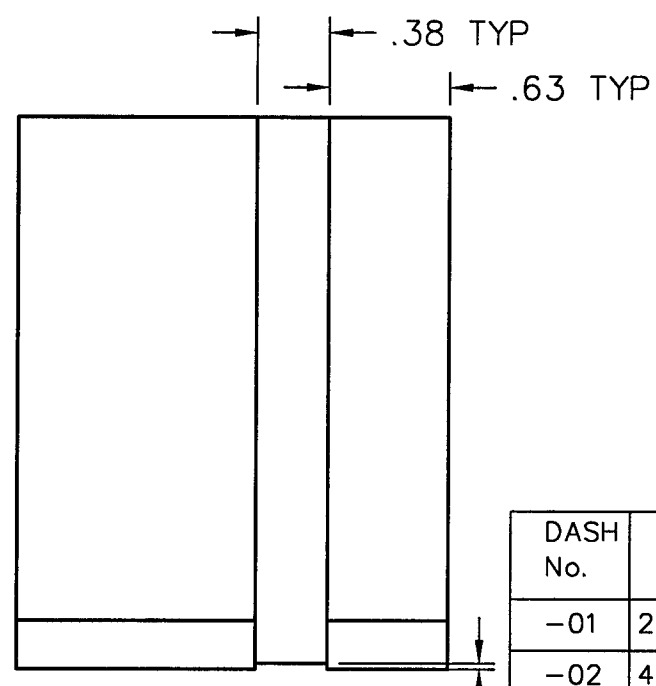


REV	DESCRIPTION	APPROVED	DATE
A	RELEASED		
B	REDESIGN		2-8-96

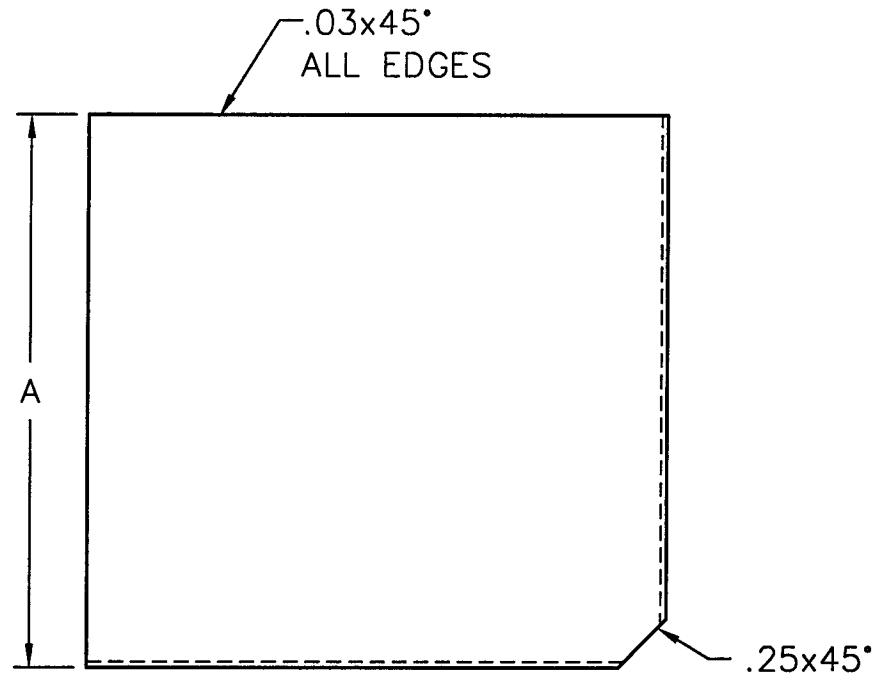

DASH No.	A	ØB	APPROX. WT.
-01	2.400	G44	2.5#
-02	4.530	G44	5.5#
-03			
-04			
-05			
-06			
-07			
-08			

PSI DWG # V049-8-174



DEC 19 1996

NOTES:
 PROTECT ALL SURFACES FROM SCRATCHES,
 GOUGES AND TOOLING MARKS DURING HANDLING

ITEM	QTY.	PART NO.	DESCRIPTION	BAR, 2.25 THK, 3.00 WD, A LG
PART LIST			MATERIAL SPECIFICATION T304L STAINLESS	
UNLESS OTHERWISE SPECIFIED		CONTRACT OR SALES ORDER NO.		GNB Corporation SCIENTIFIC AND INDUSTRIAL EQUIPMENT 30971 San Benito Court HAYWARD, CALIFORNIA 94544 (510) 441-1900 FAX: (510) 441-0939
DIMENSIONS ARE IN INCHES TOLERANCES ARE: DECIMALS: ANGLES: FINISH: .01 ± .10° 125/ .005		APPROVALS DATE		
UNSPECIFIED FILLETS: R.015 BREAK EDGES: .010 ± .45° REMOVE ALL BLANKS		DRAFTER CHECKER		TITLE
THIRD ANGLE PROJECTION 		OWNER ZH 1-20-96		AXLE HOUSING GATE FRAME G44, G48
DO NOT SCALE DRAWING CADD FILE NAME A1032291		SCALE: NONE		DWG. NO. 103229- SHEET 1 OF 1

L100-DS61603-B-V

REV.	DESCRIPTION	APPROVED	DATE
A	RELEASED		
B	REDESIGN		

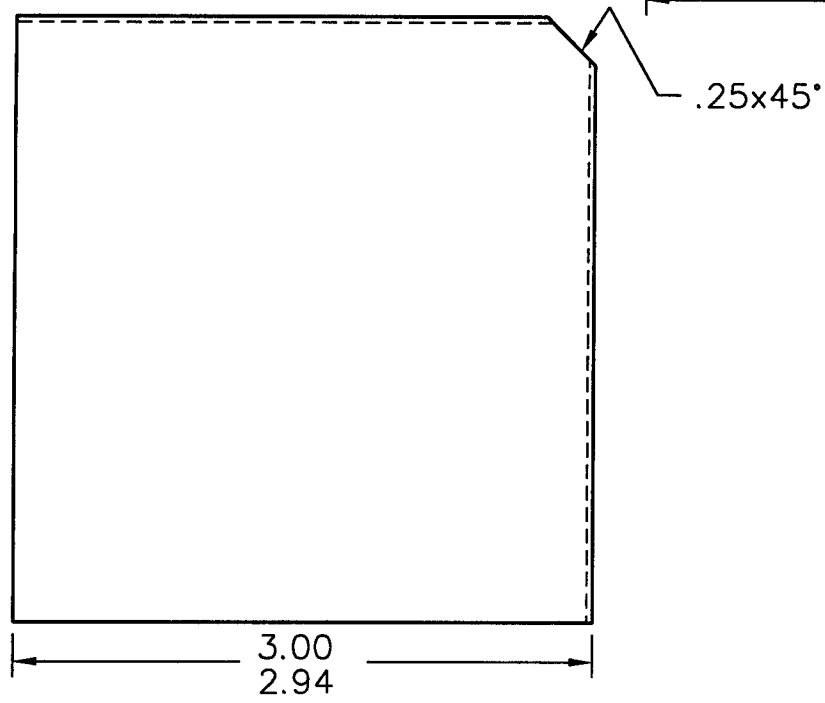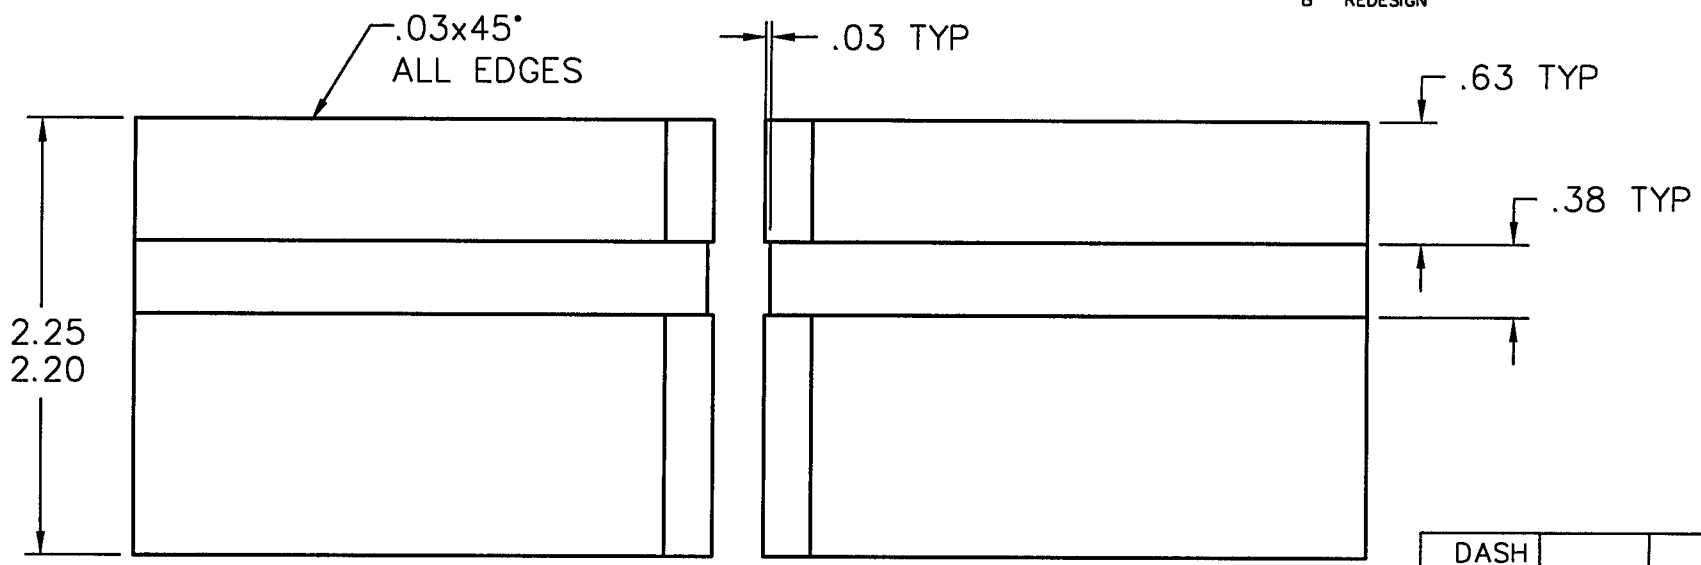

DASH No.	A	ØB	APPROX. WT.
-11	2.400	G44	2.5#
-12	4.530	G44	5.5#
-13			
-14			
-15			
-16			
-17			
-18			

DEC 19 1996

NOTES:

PROTECT ALL SURFACES FROM SCRATCHES, GOUGES AND TOOLING MARKS DURING HANDLING

ITEM	QTY.	PART NO.	DESCRIPTION	BAR, 2.25 THK, 3.00 WD, A LG
PART LIST			MATERIAL SPECIFICATION T304L STAINLESS	
UNLESS OTHERWISE SPECIFIED DIMENSIONS ARE IN INCHES TOLERANCES ARE: DECIMALS ANGLES FINISH X.X ± .01 ± 10° 125/ XXX ± .005		CONTRACT OR SALES ORDER NO.		GNB Corporation SCIENTIFIC AND INDUSTRIAL EQUIPMENT 30971 San Benito Court HAYWARD, CALIFORNIA 94544 (510) 441-1900 FAX: (510) 441-0939
UNSPECIFIED FILLETS R.015 BREAK EDGES .010 ± 45° REMOVE ALL BURRS		APPROVALS DATE		
THIRD ANGLE PROJECTION		DRAWER	TITLE AXLE HOUSING GATE FRAME G44, G48	
		CHECKER		
DO NOT SCALE DRAWING		ENGINEER ZH	1-20-96	REV. B
CADD FILE NAME A1032292		DWC. NO. 103229-		SCALE: 1=1 SHEET 1 OF 1