


REV	DESCRIPTION	APPROVED	DATE
A	RELEASED	AJL	10/9/96

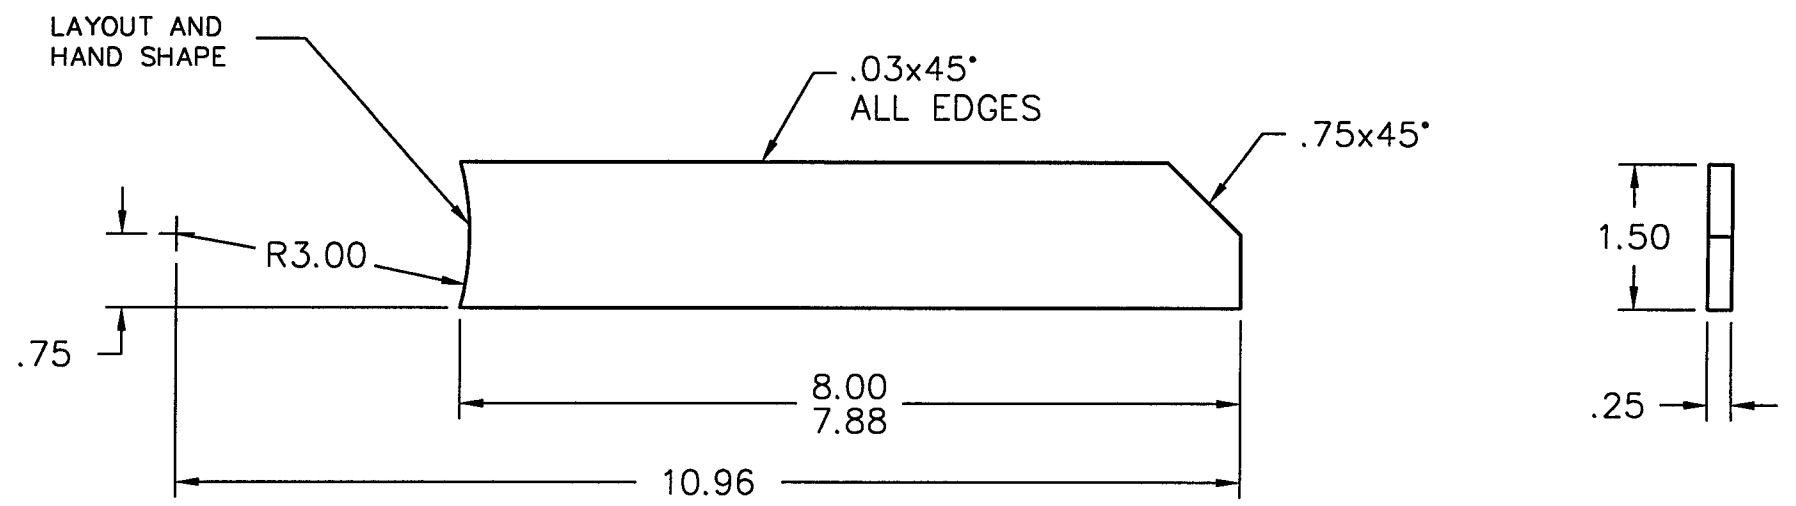

DEC 19 1996

PSI DWG # V049-8-50L

ITEM	QTY.	PART NO.	DESCRIPTION	BAR, .25 THK, 1.50 WD, 8.00 LG			
PART LIST			MATERIAL SPECIFICATION 304 SST				
UNLESS OTHERWISE SPECIFIED: DIMENSIONS ARE IN INCHES TOLERANCES ARE: DECIMALS ANGLES FINISH X.XX ± .03 & 10° 125 ✓ X.XX ± .010 UNSPECIFIED FILLETS R.015 BREAK EDGES .010 @ 45° REMOVE ALL BURRS		CONTRACT OR SALES ORDER NO.		GNB Corporation SCIENTIFIC AND INDUSTRIAL EQUIPMENT 30971 San Benito Court HAYWARD, CALIFORNIA 94544 (510) 441-1900 FAX: (510) 441-0939			
THIRD ANGLE PROJECTION 		APPROX. WT. 1#	APPROVALS DATE		TITLE PI MOUNTING STIFF. G44E, G48E		
C103315	DO NOT SCALE DRAWING	ENGINEER ZH	2-14-96	<table border="1"> <tr> <td>SCALE: NONE</td> <td>DWG. NO. 103314</td> <td>REV. A</td> </tr> </table>	SCALE: NONE	DWG. NO. 103314	REV. A
SCALE: NONE	DWG. NO. 103314	REV. A					
USED ON	CADD FILE NAME A103314A	SHEET 1 OF 1		A			

LIGO-D966667-A-V