


REVISIONS			
REV.	DESCRIPTION	APPROVED	DATE
A	RELEASED	AJL	11-6-96

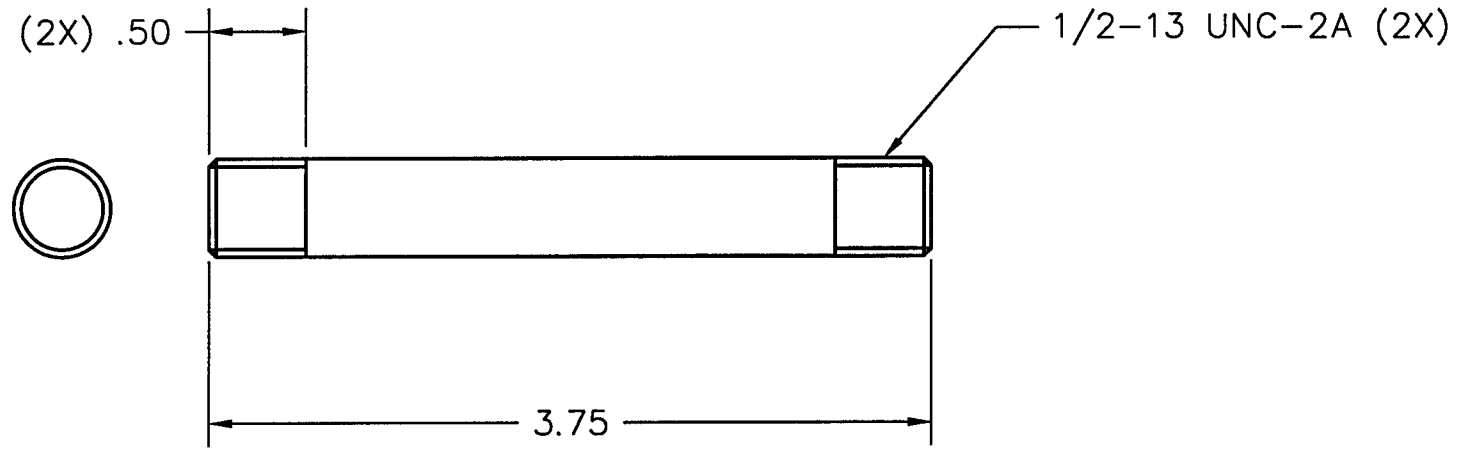

FILED DWG # V049-8-508 DEC 19 1996

		1/2" DIA BAR	
ITEM	QTY.	PART NO.	DESCRIPTION
PART LIST			MATERIAL SPECIFICATION: 304 SST
<small>UNLESS OTHERWISE SPECIFIED DIMENSIONS ARE IN INCHES TOLERANCES ARE: DECIMALS ANGLES FINISH .XX ± .01 ± 10' 32/ .XXX ± .005</small>		<small>CONTRACT OR SALES ORDER NO.</small> <small>APPROX. WT.</small> <small>APPROVALS</small> DATE	
<small>UNSPECIFIED FILLETS: R.015 BREAK EDGES .010 ± 45° REMOVE ALL BURRS</small>		<small>THIRD ANGLE PROJECTION</small> 	
<small>DO NOT SCALE DRAWING</small>		<small>DRAFTER</small> AJL	<small>DATE</small> 11-6-96
<small>CADD FILE NAME</small> A103752A		<small>CHECKER</small>	<small>ENGINEER</small>
<small>USED ON</small> C103746		<small>TITLE</small> LOCK HANDLE ROD G44, G48	
		<small>SCALE:</small> NONE	<small>SHEET</small> 1 <small>OF</small> 1

REV. A
A
DWG. NO. 103752

L100-D966624-A-V