


REVISIONS			
REV.	DESCRIPTION	APPROVED	DATE
A	RELEASED	AJL	10-22-96

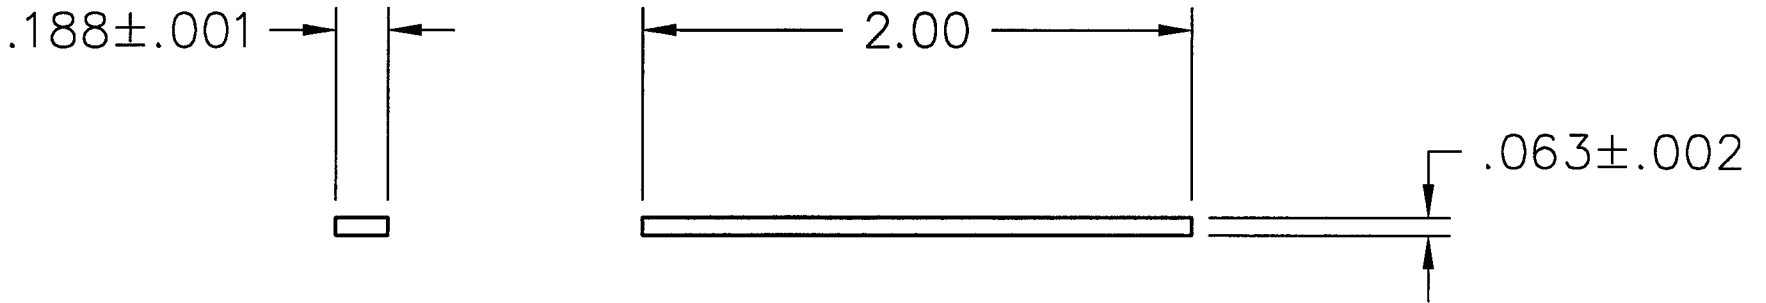

DEC 19 1996

PSI DWG # V049-8-517

ITEM	QTY.	PART NO.	DESCRIPTION
PART LIST			MATERIAL SPECIFICATION: T304
<small>UNLESS OTHERWISE SPECIFIED DIMENSIONS ARE IN INCHES TOLERANCES ARE: DECIMALS ANGLES FINISH .XX ± .01 ± 1'0" 32/ .XXX ± .005</small>		<small>CONTRACT OR SALES ORDER NO.</small> <small>APPROX. WT.</small> <small>APPROVALS</small>	
<small>UNSPECIFIED FILETS: R.015 BREAK EDGES .010 ± 45° REMOVE ALL BURRS</small>		<small>DATE</small>	
<small>THIRD ANGLE PROJECTION</small> 		<small>DRAFTER</small> AJL	<small>DATE</small> 10/22/96
<small>DO NOT SCALE DRAWING</small>		<small>CHECKER</small>	<small>ENGINEER</small>
<small>CADD FILE NAME</small> A103788A		<small>TITLE</small> KEY, ANTI-ROTATION, CARRIAGE LOCK	
<small>USED ON</small> D103225		<small>DWG. NO.</small> 103788	<small>REV.</small> A
		<small>SCALE:</small> NONE	<small>SHEET</small> 1 <small>OF</small> 1

L190-D961633-A-V

REV. A 103788