


REVISIONS			
REV.	DESCRIPTION	APPROVED	DATE
A	RELEASED	AJL	11-15-96

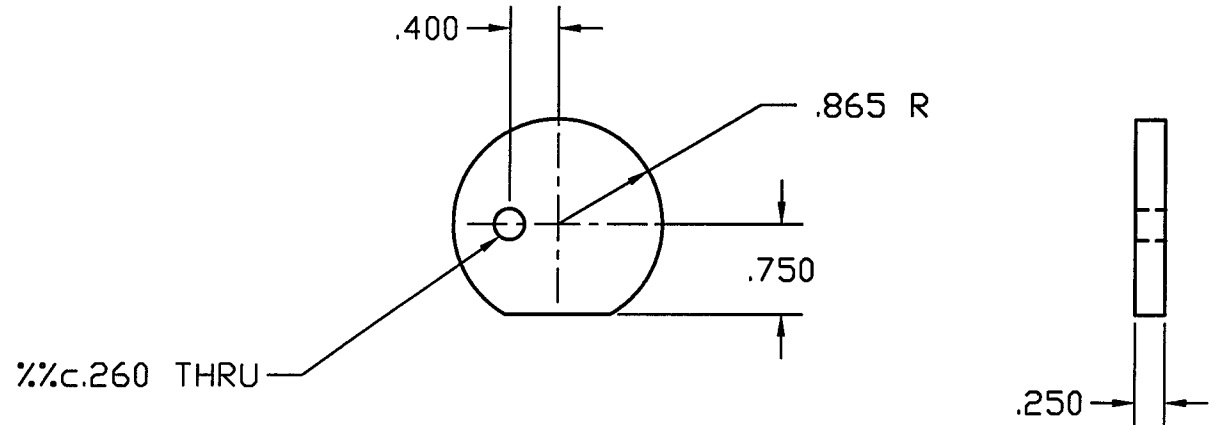

REV. A
DWG. NO. 103790

DEC 19 1996

DRAWING # V049-8-518

ITEM	QTY.	PART NO.	DESCRIPTION								
PART LIST			MATERIAL SPECIFICATION: 304 SST								
<small>UNLESS OTHERWISE SPECIFIED DIMENSIONS ARE IN INCHES TOLERANCES ARE: DECIMALS ANGLES FINISH .XX ± .01 ± 1° 32/ .XXX ± .005</small>		<small>CONTRACT OR SALES ORDER NO.</small> GNB Corporation <small>SCIENTIFIC AND INDUSTRIAL EQUIPMENT</small> <small>30971 San Benito Ct. HAYWARD, CALIFORNIA 94544 (510) 441-1900 FAX: (510) 441-0939</small>									
<small>UNSPECIFIED FILLETS: R.015 BREAK EDGES .010 ± 45° REMOVE ALL BURRS</small>		<small>APPROVALS</small> <table border="1"> <tr> <td><small>APPR. WT.</small></td> <td><small>DATE</small></td> </tr> <tr> <td><small>DRAFTER</small> AJL</td> <td>11-15-96</td> </tr> <tr> <td><small>CHECKER</small></td> <td></td> </tr> <tr> <td><small>ENGINEER</small></td> <td></td> </tr> </table>		<small>APPR. WT.</small>	<small>DATE</small>	<small>DRAFTER</small> AJL	11-15-96	<small>CHECKER</small>		<small>ENGINEER</small>	
<small>APPR. WT.</small>	<small>DATE</small>										
<small>DRAFTER</small> AJL	11-15-96										
<small>CHECKER</small>											
<small>ENGINEER</small>											
<small>THIRD ANGLE PROJECTION</small> 		<small>TITLE</small> PLATE, LOCK YOKE G44, G48									
<small>DO NOT SCALE DRAWING</small>		<small>A</small> <small>DWG. NO.</small> 103790									
<small>CADD FILE NAME</small> A103790A		<small>SCALE:</small> NONE <small>SHEET 1 OF 1</small>									

B103791
USED ON