


REVISIONS			
REV.	DESCRIPTION	APPROVED	DATE
A	RELEASED	AJL	11-4-96

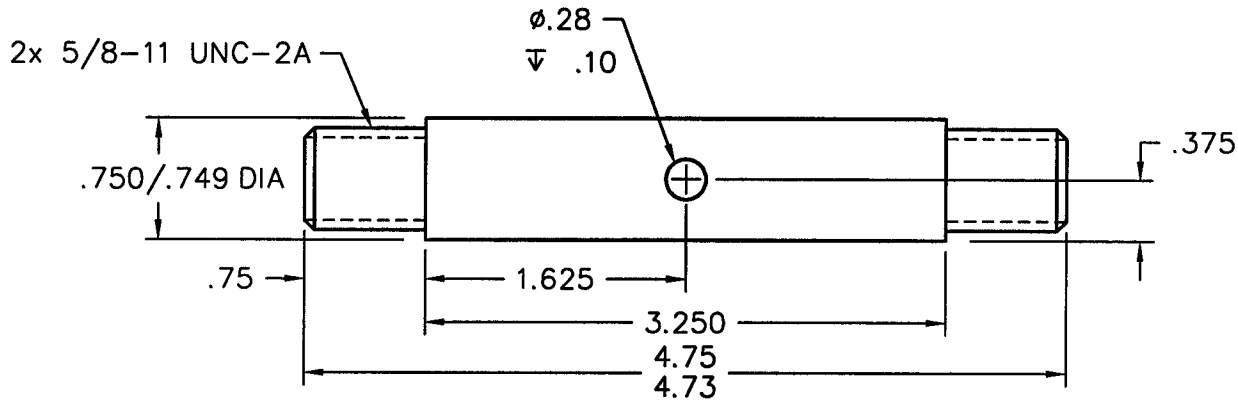

PSI DWG # V049-8-525

ITEM	QTY.	PART NO.	DESCRIPTION
			3/4" DIA BAR, 4 7/8" LONG
PART LIST			MATERIAL SPECIFICATION: T304L STAINLESS
<small>UNLESS OTHERWISE SPECIFIED DIMENSIONS ARE IN INCHES TOLERANCES ARE: DECIMALS ANGLES FINISH .XX ± .01 ± 10' 32/ .XXX ± .005</small>		<small>CONTRACT OR SALES ORDER NO.</small>	
<small>UNSPECIFIED FILETS: R.015 BREAK EDGES .010 ± 45° REMOVE ALL BURRS</small>		<small>APPROX. WT.</small>	
<small>THIRD ANGLE PROJECTION</small> 		<small>APPROVALS</small>	
<small>DO NOT SCALE DRAWING</small>		<small>DATE</small>	
<small>CADD FILE NAME</small>		<small>DRAFTER</small>	
A103235		AJL 11-4-96	
USED ON		<small>CHECKER</small>	
A103847A		<small>ENGINEER</small>	
		<small>TITLE</small>	
		LINK PIN G44, G48	
		<small>SCALE:</small> NONE	
		<small>DWG. NO.</small> 103847	
		<small>REV.</small> A	
		<small>SHEET</small> 1 OF 1	

REV. A 103847 DWG. NO. A