


REVISIONS			
REV.	DESCRIPTION	APPROVED	DATE
A	RELEASED	AJL	11-20-96

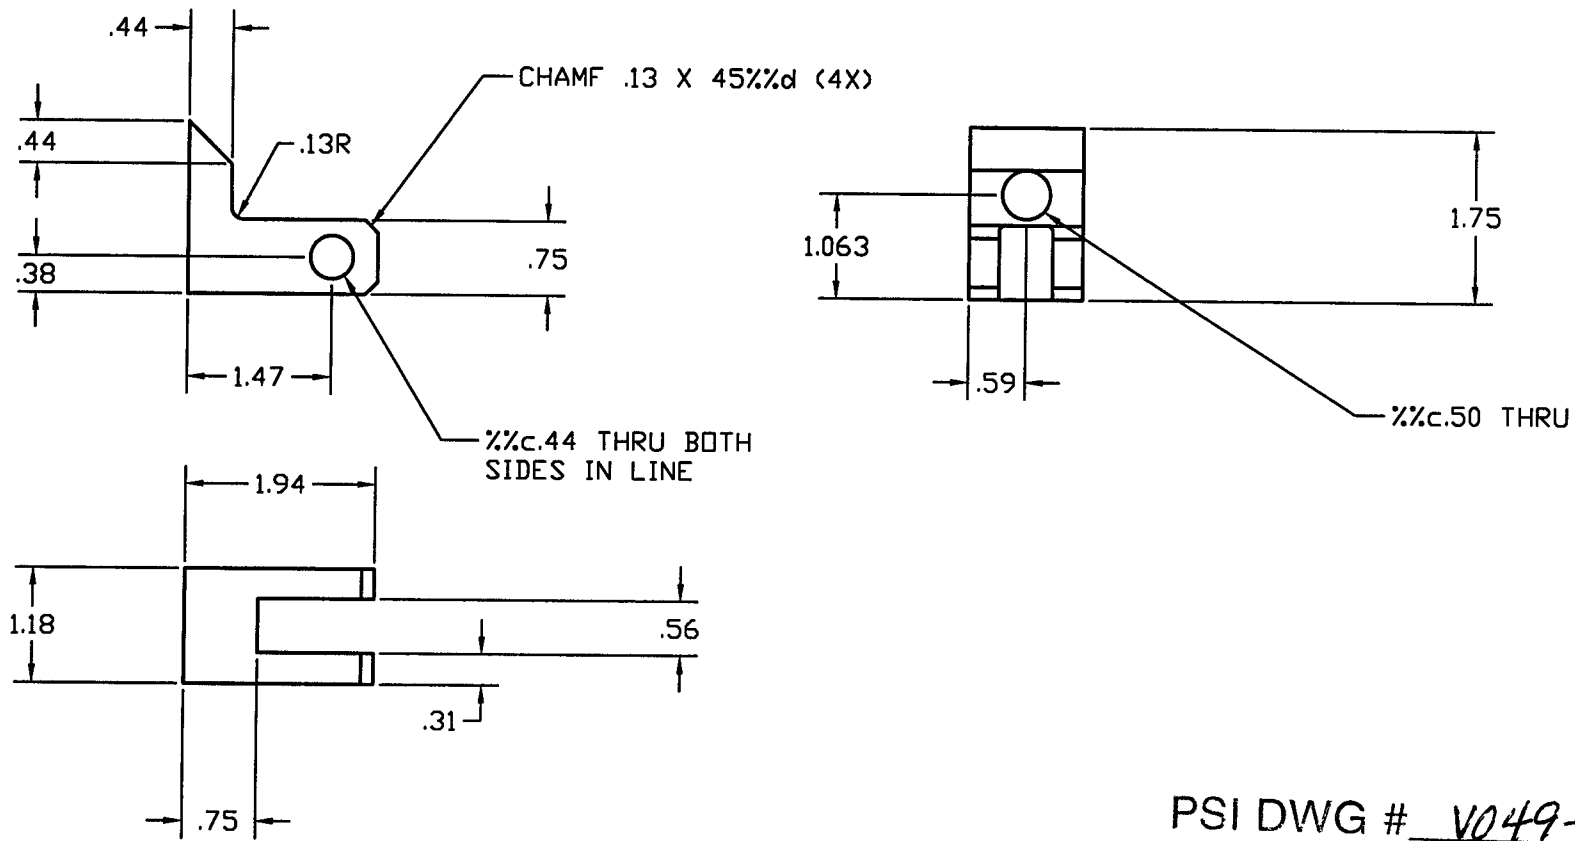

DEC 19 1996

PSI DWG # V049-8529

ITEM	QTY.	PART NO.	DESCRIPTION
PART LIST			MATERIAL SPECIFICATION: 304 SST
<small>UNLESS OTHERWISE SPECIFIED DIMENSIONS ARE IN INCHES TOLERANCES ARE: DECIMALS ANGLES FINISH .XX ± .01 ± 1° 32/ .XXX ± .005</small>		<small>CONTRACT OR SALES ORDER NO.</small>	
<small>UNSPECIFIED FILLETS: R.015 BREAK EDGES .010 ± 45° REMOVE ALL BURRS</small>		<small>APPROX. WT.</small>	
<small>THIRD ANGLE PROJECTION</small> 		<small>APPROVALS</small>	
<small>DO NOT SCALE DRAWING</small>		<small>DATE</small>	
<small>CADD FILE NAME</small>		<small>DRAFTER</small>	
<small>USED ON</small>		<small>CHECKER</small>	
<small>A103912</small>		<small>ENGINEER</small>	
<small>C103647</small>		<small>11-20-96</small>	
<small>USED ON</small>		<small>TITLE</small>	
<small>A103912</small>		<small>CLEVIS, LOCK CAP G44, G48</small>	
<small>A</small>		<small>DWG. NO.</small>	
<small>SCALE:</small>		<small>103912</small>	
<small>NONE</small>		<small>REV. A</small>	
<small>SHEET 1</small>		<small>OF 1</small>	

REV. A
DWG. NO. 103912
A