
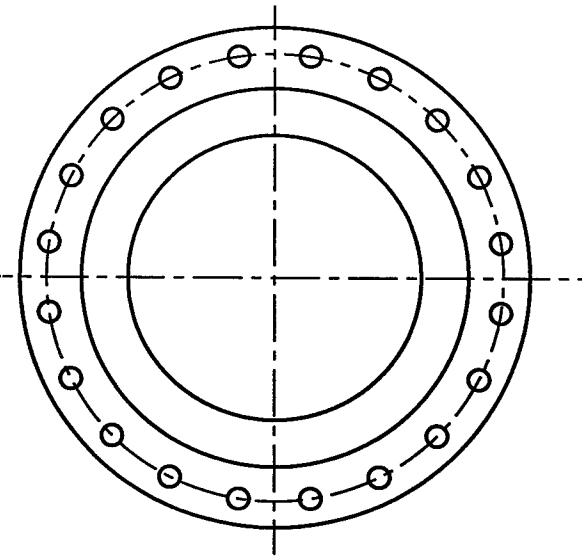


REVISIONS			
REV.	DESCRIPTION	APPROVED	DATE
A	RELEASED		
B	REDRAWN SHOWING .63 DIA HOLE; CHANGED TITLE	AJL	9/24/96
C	TIGHTENED TOLERANCES; REDRAWN; ADDED NOTE 1	AJL	10/15/96

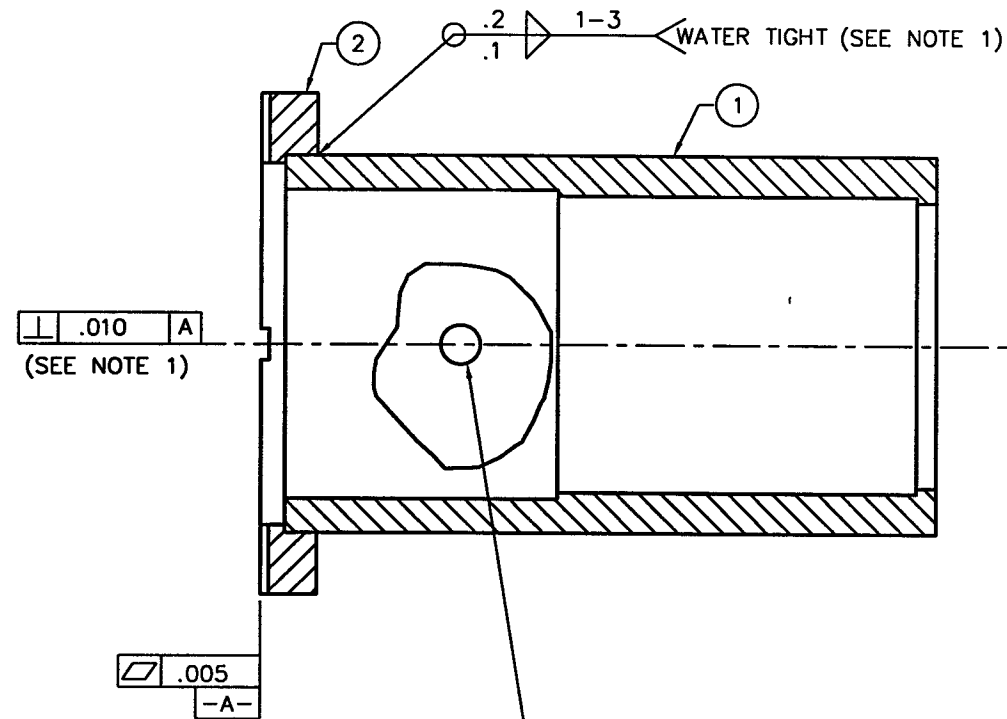

PSI DWG # V049-8-532
L1Q0-D961648-C-V

NOTES:

- 1 (3X) TACK WELD INSIDE ITEM ② AND VERIFY PERPENDICULARITY BEFORE WELDING FURTHER.
- 2 FINAL CLEANING TO MEET GNB SPEC. PER UHV

B
 (.63 DIA HOLE THRU NEAR WALL ONLY)

ITEM	QTY.	PART NO.	DESCRIPTION
2	1	B103738	FLANGE, BRG. HSG. WELD'T
1	1	C103303	TUBE, BEARING HOUSING

PART LIST		MATERIAL SPECIFICATION 304 SST									
<small>UNLESS OTHERWISE SPECIFIED DIMENSIONS ARE IN INCHES TOLERANCES ARE: DECIMALS ANGLES FINISH .XX ± .01 ± 10° 125/ .XXX ± .005 //, □, ⊥ WITHIN .05 UNSPECIFIED FILETS: R.015 BREAK EDGES .010 ± 45° REMOVE ALL BURRS</small>											
CONTRACT OR SALES ORDER NO.		 GNB Corporation SCIENTIFIC AND INDUSTRIAL EQUIPMENT 30971 San Benito Court HAYWARD, CALIFORNIA 94544 (510) 441-1900 FAX: (510) 441-0939									
APPROX. WT.	APPROVALS	DATE	TITLE								
	DRAFTER		WELD'T, BEARING HOUSING								
	CHECKER		G44E, G48E								
	ENGINEER ZH	2-13-96									
C103315	DO NOT SCALE DRAWING	CADD FILE NAME C103303C	<table border="1"> <tr> <td>DWG. NO.</td> <td>103303</td> <td>REV.</td> <td>C</td> </tr> <tr> <td>SCALE:</td> <td>NONE</td> <td>SHEET 1</td> <td>OF 1</td> </tr> </table>	DWG. NO.	103303	REV.	C	SCALE:	NONE	SHEET 1	OF 1
DWG. NO.	103303	REV.	C								
SCALE:	NONE	SHEET 1	OF 1								

BE819 1996