
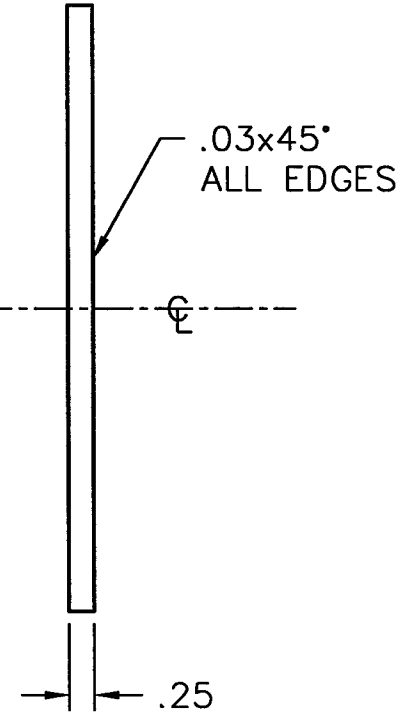


REVISIONS		APPROVED	DATE
REV. A	DESCRIPTION RELEASED		

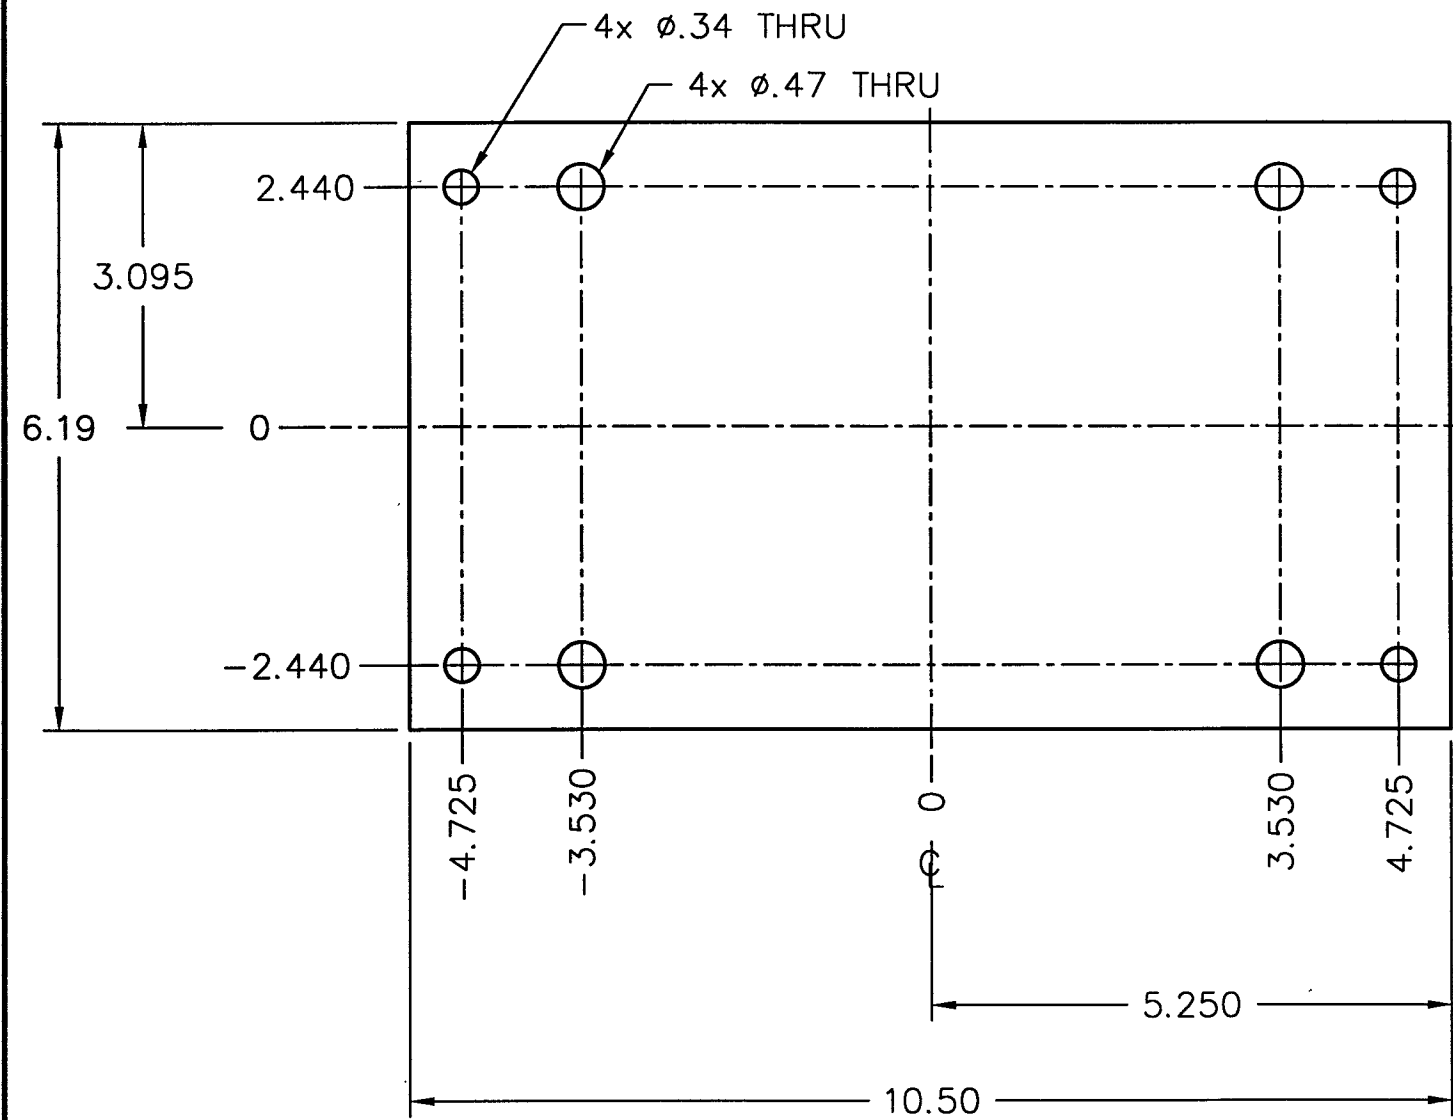

DEC 19 1996

PSI DWG # V049-8-533
LIG0-D961649-A-V

ITEM	QTY.	PART NO.	DESCRIPTION
			PLT, .25 THK, 6.25 WD, 10.63 LG
PART LIST			MATERIAL SPECIFICATION 304 SST
UNLESS OTHERWISE SPECIFIED DIMENSIONS ARE IN INCHES TOLERANCES ARE: FINISH DECIMALS ANGLES XX ± .01 ± 10' 125 XXX ± .005		CONTRACT OR SALES ORDER NO.	
//C.A. WITHIN .05 UNSPECIFIED FILLETS .R.05 BREAK EDGES .010 ± 45° REMOVE ALL BURRS		APPROVALS DATE 5#	
THIRD ANGLE PROJECTION DO NOT SCALE DRAWING		DRAFTER	CHECKER
CADD FILE NAME B1033051		ENGINEER ZH	DATE 2-14-96
GMB Corporation SCIENTIFIC AND INDUSTRIAL EQUIPMENT 30971 San Ramon Court HAYWARD, CALIFORNIA 94544 (510) 441-1900 FAX: (510) 441-0939			TITLE
			MOTOR MOUNTING, DRILLED G44E, G48E
SCALE: NONE			REV. B Dwg. NO. 103305-01
SHEET 1 OF 1			REV. A

NOTES:
 FINAL CLEANING TO MEET
 GNB SPEC. PER UHV

D103294
 USED ON