
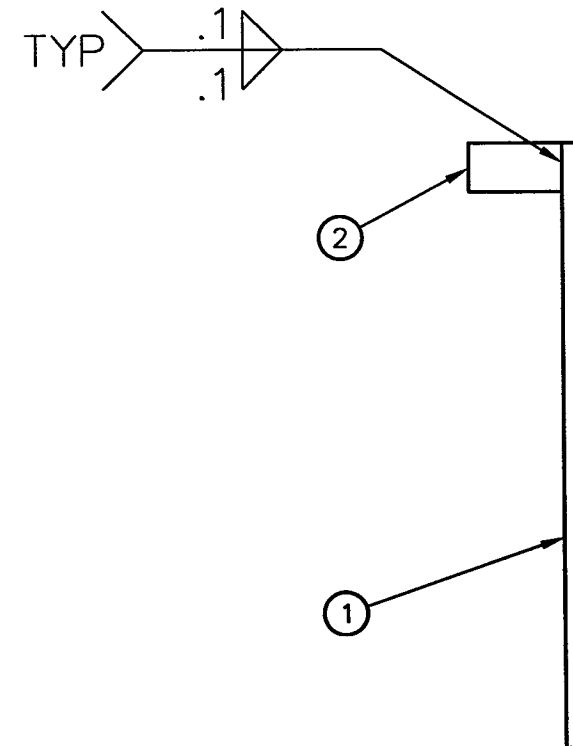


REV. DESCRIPTION		APPROVED	DATE
A	RELEASED	AJL	10-24-96

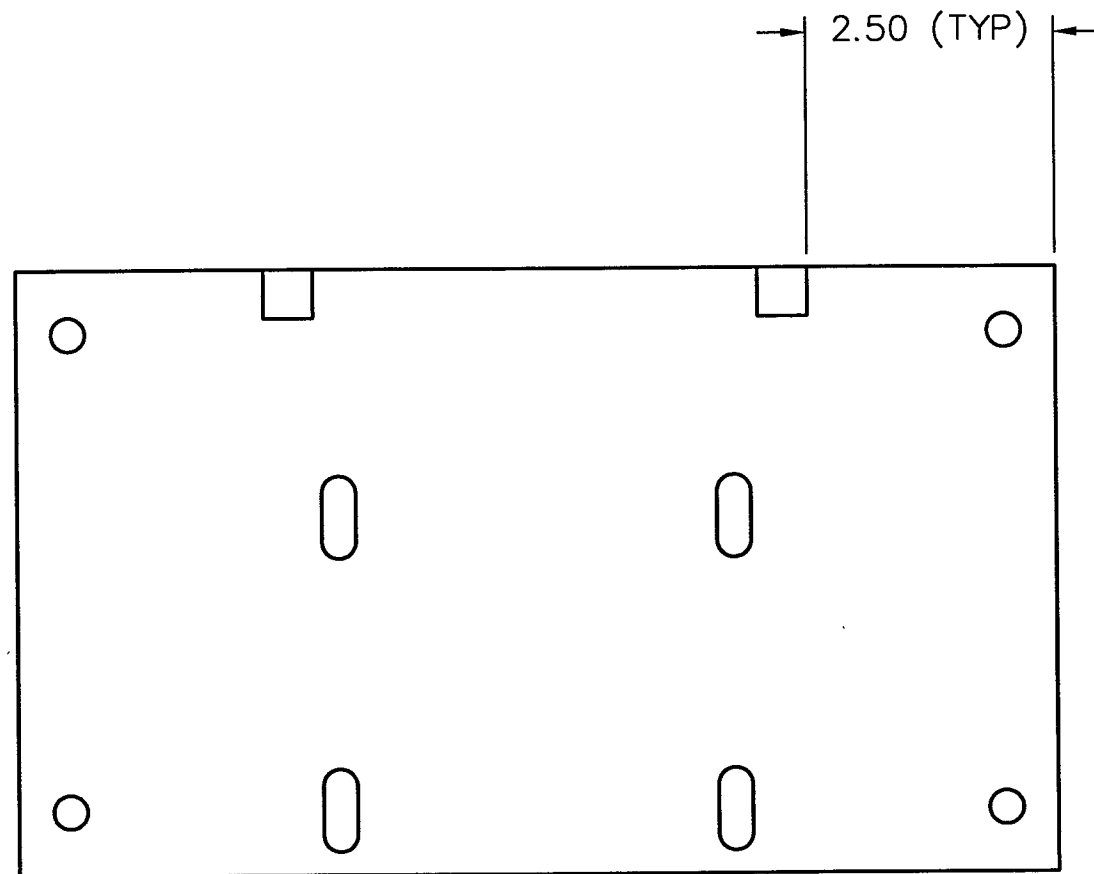

DEC 19 1996

DWG # V049-8-534
LIGO-D901650-A-V

ITEM	QTY.	PART NO.	DESCRIPTION
2	2	A103830	SPACER BLOCK
1	1	B103829	PLATE, MOTOR MTG, DRILLED & SLOTTED

<small>UNLESS OTHERWISE SPECIFIED DIMENSIONS ARE IN INCHES TOLERANCES ARE: DECIMALS ANGLES FINISH .01 ± .10° 12/5 ± .005</small> <small>UNPROOFED FILETS R.015 BREAK EDGES .010 ± .45° REMOVE ALL BURRS</small>	CONTRACT OR SALES ORDER NO.		GNB Corporation <small>SCIENTIFIC AND INDUSTRIAL EQUIPMENT</small> <small>30871 San Benito Court MAYNARD, CALIFORNIA 94544 (510) 441-1900 FAX: (510) 441-0938</small>
	APPROVALS		
<small>THIRD ANGLE PROJECTION</small> 	DRAFTER	DATE	WELD'T, MOTOR MTG, DRILLED AND SLOTTED LIGO G44E, G48E
<small>DO NOT SCALE DRAWING</small> <small>CADD FILE NAME</small> B1033052	CHECKER	ENGINEER	
D103294 USED ON	APPROVALS DATE 5#	ENGINEER AJL 10-24-96	DWG. NO. 103305-02 SCALE: NONE

NOTES:
FINAL CLEANING TO MEET
GNB SPEC. PER UHV