



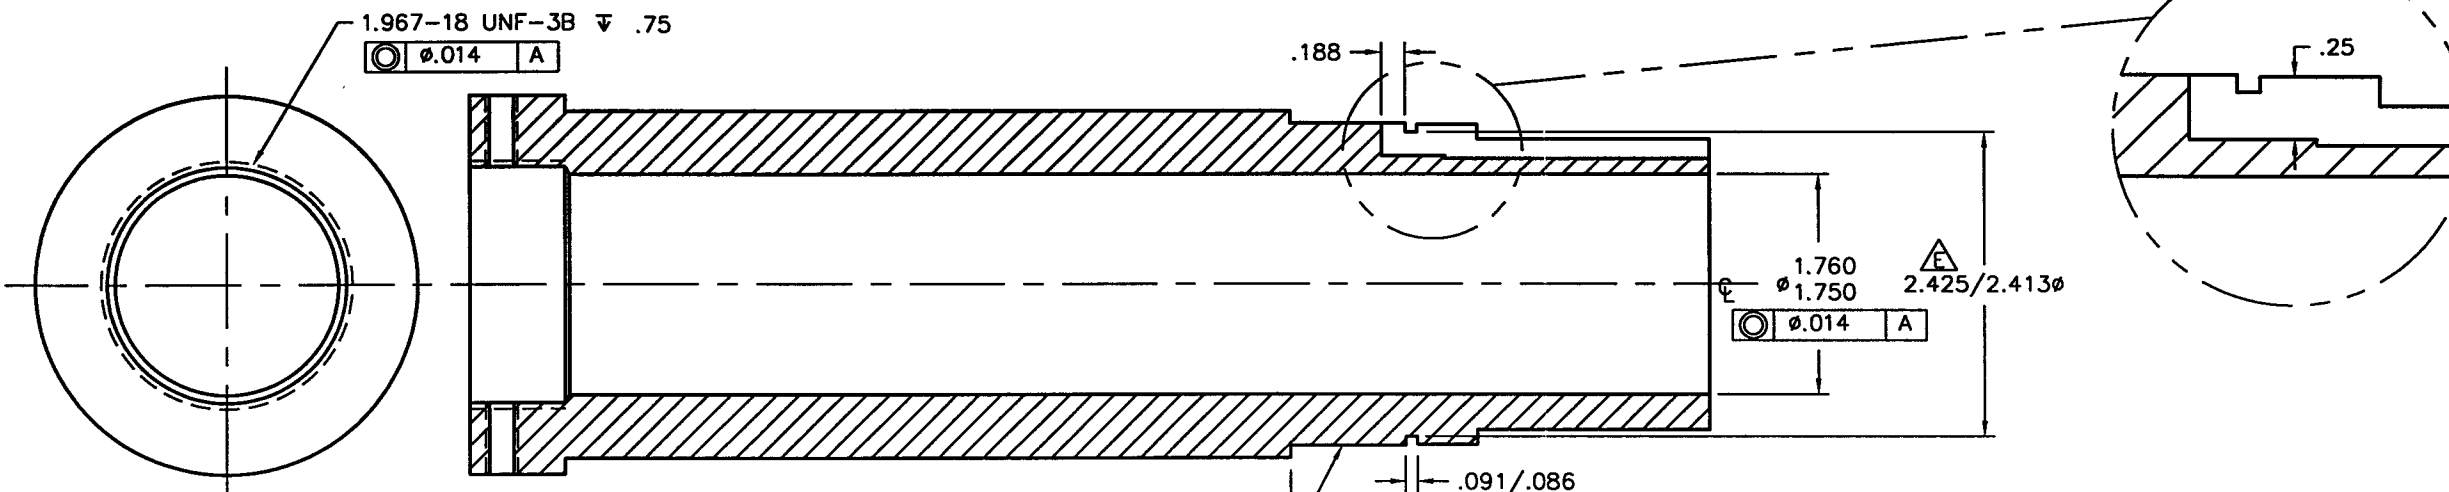

O.D. 2.548/2.538;
ANF NF CL. 3 THREAD
(2.5119 PITCH DIA, 18 TPI)

REVISIONS			
REV.	DESCRIPTION	APPROVED	DATE
A	RELEASED		
B	CHANGED MATERIAL TO .75WALL ; CHANGED TITLE		
C	DELETED GROOVE FOR RETAINING RING	A.J.L.	9/7/96
D	ADDED THREAD CALLOUT	A.J.L.	9/23/96
E	ADDED GROOVE; ADDED 2.548/2.538 DIA; MOVED THREADS; ADDED .25 DP NOTCH (.38 WIDE)	A.J.L.	9/30/96

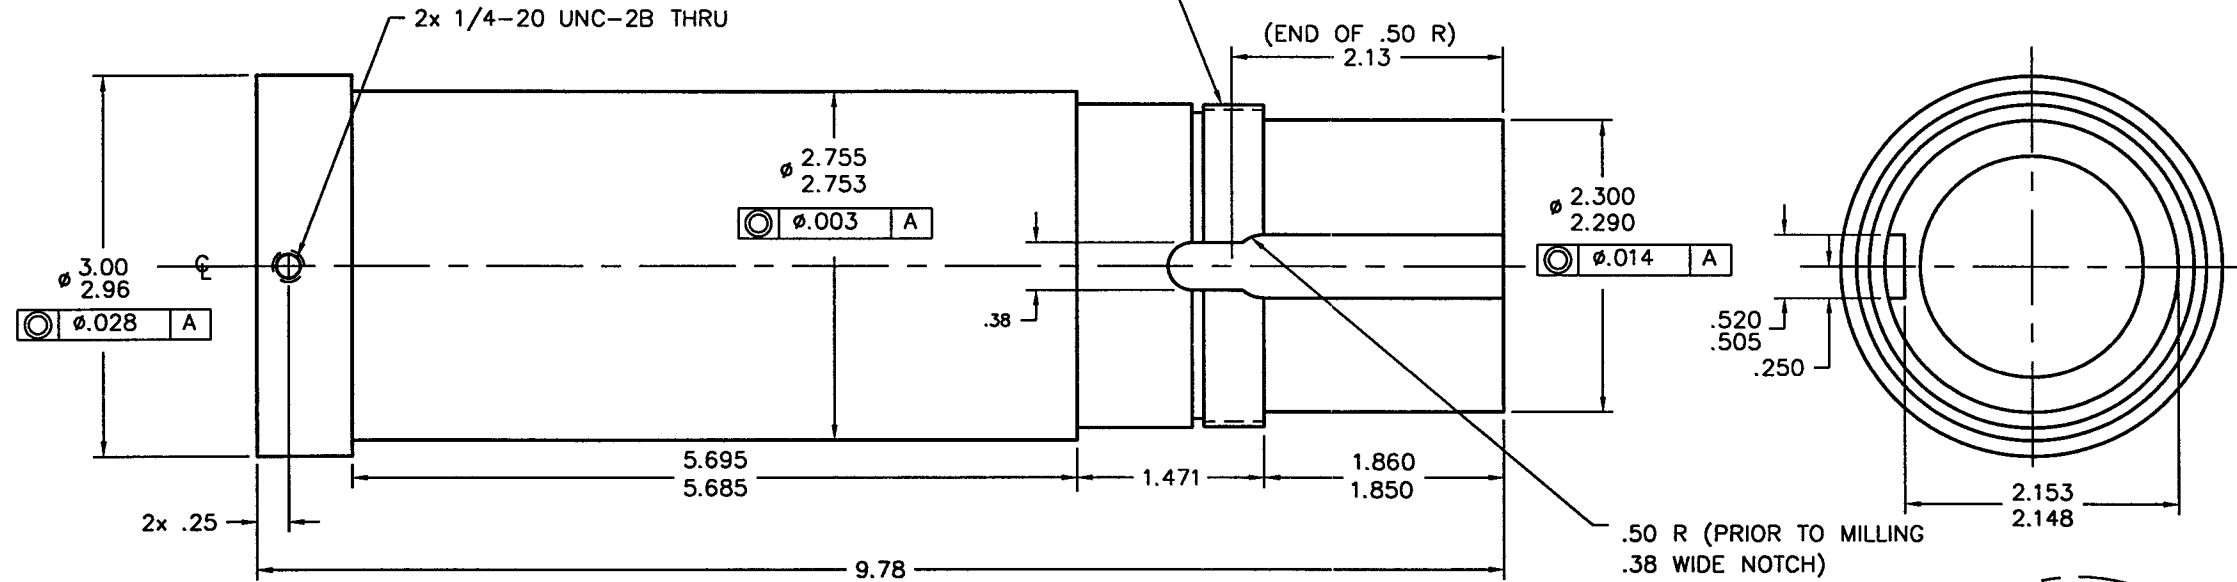

DEC 19 1996

PSI DWG # V049-8-535
L190-D961651-E-V

NOTES:
FINAL CLEANING TO MEET
GNB SPEC. PER UHV

ITEM	QTY.	PART NO.	DESCRIPTION
			TUBE, 3" DIA X 3/4 WALL, 9 7/8" LONG
PART LIST		MATERIAL SPECIFICATION 304 SST	
UNLESS OTHERWISE SPECIFIED DIMENSIONS ARE IN INCHES TOLERANCES ARE: DECIMALS ANGLES FINISH .XX ± .01 ± 1'0" 125/ .XXX ± .005 //, □, L WITHIN .05 UNSPECIFIED FILLETS: R.015 BREAK EDGES .010 ± 45° REMOVE ALL BURRS		CONTRACT OR SALES ORDER NO. APPROX. WT. 12# APPROVALS DATE	
THIRD ANGLE PROJECTION			
D103294		DO NOT SCALE DRAWING	
USED ON		CADD FILE NAME C103306E	
ENGINEER ZH		2-14-96	
TITLE		DRIVE SHAFT G44E, G48E	
DWG. NO. 103306		REV. E	
SCALE: NONE		SHEET 1 OF 1	

GNB Corporation
SCIENTIFIC AND INDUSTRIAL EQUIPMENT
30971 San Benito Court
HAYWARD, CALIFORNIA 94544
(510) 441-1900 FAX: (510) 441-0939