


C 103647 B

REVISIONS			
REV.	DESCRIPTION	APPROVED	DATE
A	RELEASED	DT	7-24-96
B	REDRAWN	AJL	11-19-96

C 103647 B

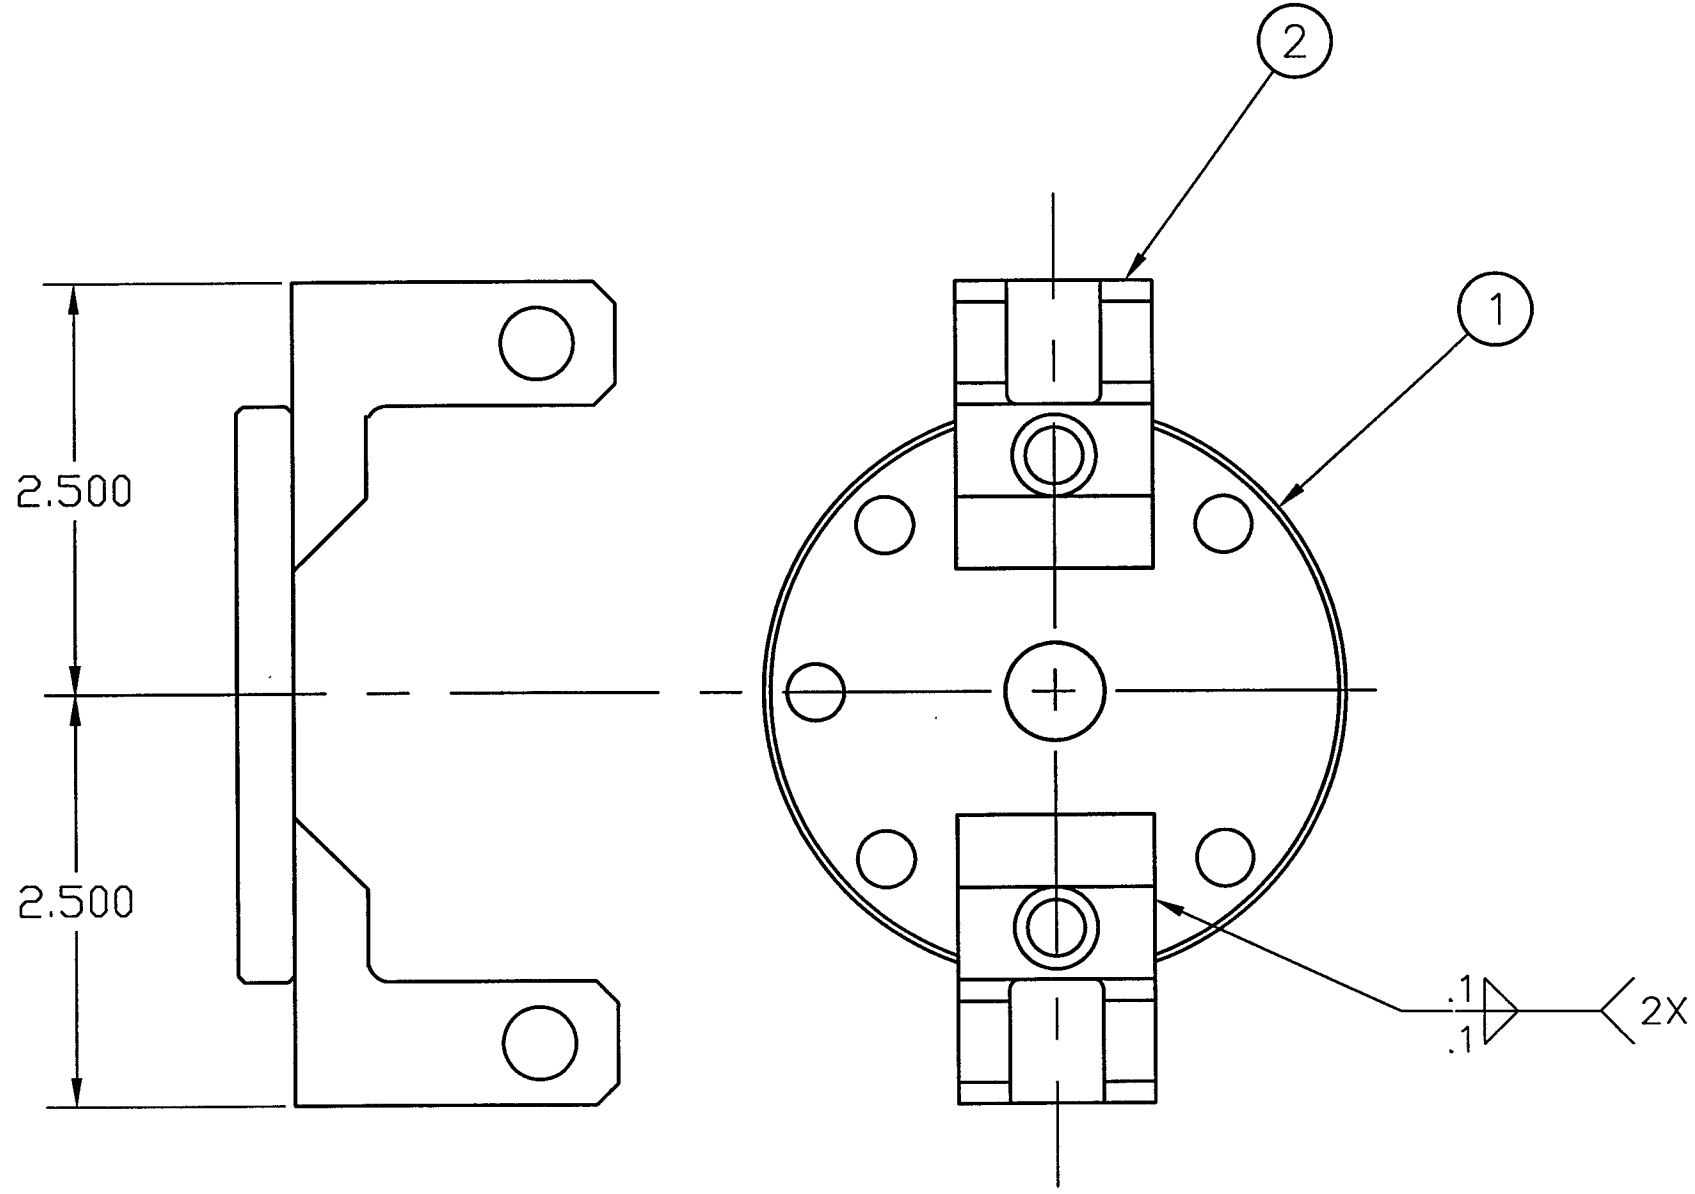

DEC 19 1996

WGT # V049-8-542  
L140-D96165B-B-V

ITEM	QTY.	PART NO.	DESCRIPTION
2	2	A103912	CLEVIS, LOCK CAP
1	1	A103911	DISK, LOCK CAP

PART LIST		MATERIAL SPECIFICATION:
<small>UNLESS OTHERWISE SPECIFIED DIMENSIONS ARE IN INCHES FRACTIONS AND DECIMALS ARE TO BE USED DIMENSIONS ARE TO BE USED UNLESS OTHERWISE SPECIFIED SEE 1.10 FOR DIMENSIONS</small>		<b>GNB Corporation</b> SCIENTIFIC AND INDUSTRIAL EQUIPMENT 30871 San Ramon Ct. HAYWARD, CALIFORNIA 94544 (510) 441-1500 FAX: (510) 441-0838
<small>UNLESS OTHERWISE SPECIFIED DIMENSIONS ARE IN INCHES FRACTIONS AND DECIMALS ARE TO BE USED DIMENSIONS ARE TO BE USED UNLESS OTHERWISE SPECIFIED SEE 1.10 FOR DIMENSIONS</small>		
<small>UNLESS OTHERWISE SPECIFIED DIMENSIONS ARE IN INCHES FRACTIONS AND DECIMALS ARE TO BE USED DIMENSIONS ARE TO BE USED UNLESS OTHERWISE SPECIFIED SEE 1.10 FOR DIMENSIONS</small>		FILE <b>LOCK CAP</b>
<small>UNLESS OTHERWISE SPECIFIED DIMENSIONS ARE IN INCHES FRACTIONS AND DECIMALS ARE TO BE USED DIMENSIONS ARE TO BE USED UNLESS OTHERWISE SPECIFIED SEE 1.10 FOR DIMENSIONS</small>		DRAWN <b>AJL</b>
<small>UNLESS OTHERWISE SPECIFIED DIMENSIONS ARE IN INCHES FRACTIONS AND DECIMALS ARE TO BE USED DIMENSIONS ARE TO BE USED UNLESS OTHERWISE SPECIFIED SEE 1.10 FOR DIMENSIONS</small>		DATE <b>11-15-96</b>
<small>UNLESS OTHERWISE SPECIFIED DIMENSIONS ARE IN INCHES FRACTIONS AND DECIMALS ARE TO BE USED DIMENSIONS ARE TO BE USED UNLESS OTHERWISE SPECIFIED SEE 1.10 FOR DIMENSIONS</small>		ORDER NO. <b>103647</b>
<small>UNLESS OTHERWISE SPECIFIED DIMENSIONS ARE IN INCHES FRACTIONS AND DECIMALS ARE TO BE USED DIMENSIONS ARE TO BE USED UNLESS OTHERWISE SPECIFIED SEE 1.10 FOR DIMENSIONS</small>		SCALE <b>NONE</b>

C103746  
USED ON

C103647B

C 103647 B  
SCALE: NONE SHEET 1 OF 1

C 103647 B