
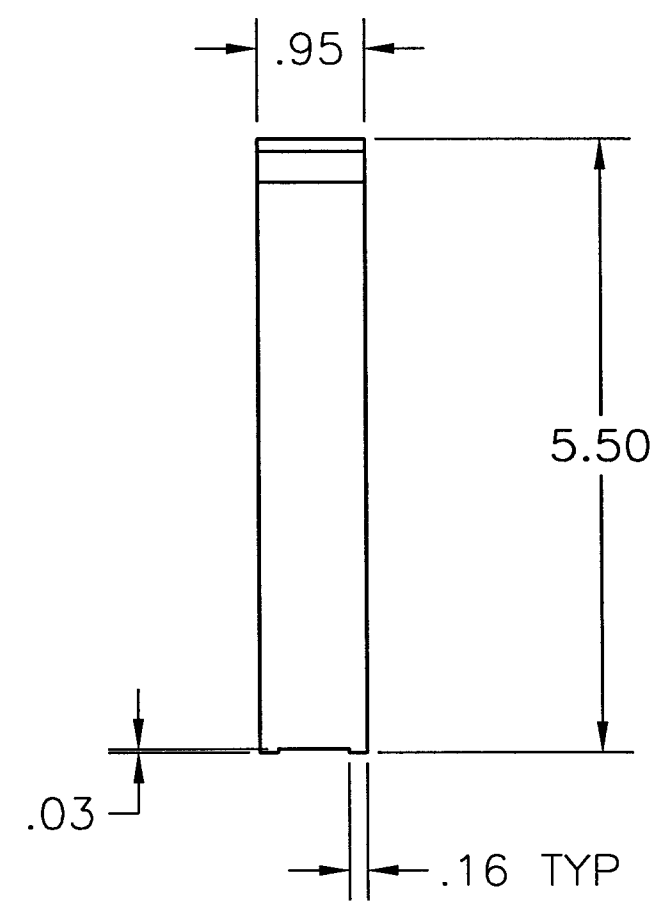


REV. E DWG. NO. 103671 B

REVISIONS			
REV.	DESCRIPTION	APPROVED	DATE
A	RELEASED	PRD	8-2-96
B	.95 WAS .75; ADDED VENT NOTCH; CHANGED TITLE	AJL	10-9-96
C	REDRAWN	AJL	10-19-96
D	5.50 DIM WAS 5.56	AJL	11-17-96

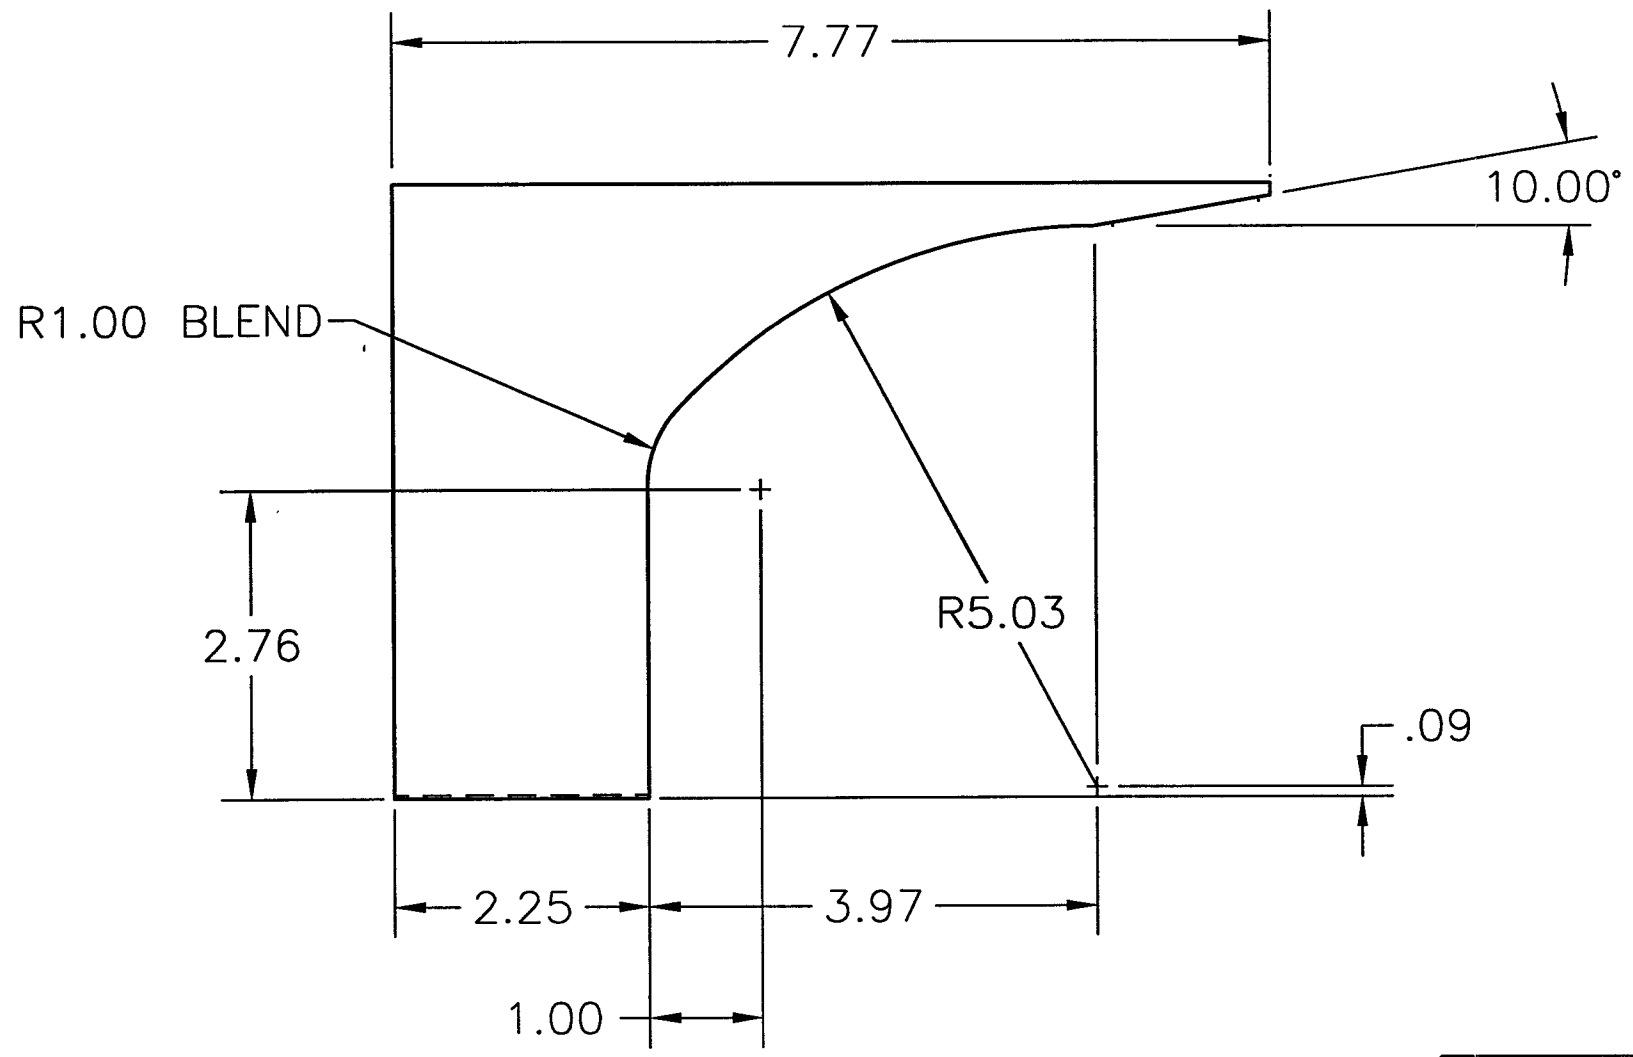

DEC 19 1996

PSI DWG # V049-8-543  
LIGO-D961659-E-V

ITEM	QTY.	PART NO.	DESCRIPTION
PART LIST			MATERIAL SPECIFICATION: 304L SST
UNLESS OTHERWISE SPECIFIED DIMENSIONS ARE IN INCHES TOLERANCES ARE: DECIMALS ANGLES FINISH .XX ± .01 ± 1° 32/ .XXX ± .005		CONTRACT OR SALES ORDER NO.	
UNSPECIFIED FILLETS: R.015 BREAK EDGES .010 ± 45° REMOVE ALL BURRS		APPROVALS	
THIRD ANGLE PROJECTION		DRAFTER PRD	DATE 10/10/96
DO NOT SCALE DRAWING		CHECKER	
CADD FILE NAME		ENGINEER	
D103222		TITLE: BLOCK, STOP LIGO G44, G48	
USED ON		B DWG. NO. 103671	
		SCALE: NONE	
		SHEET 1 OF 1	

REV. E DWG. NO. 103671 B

REV. E DWG. NO. 103671 B