
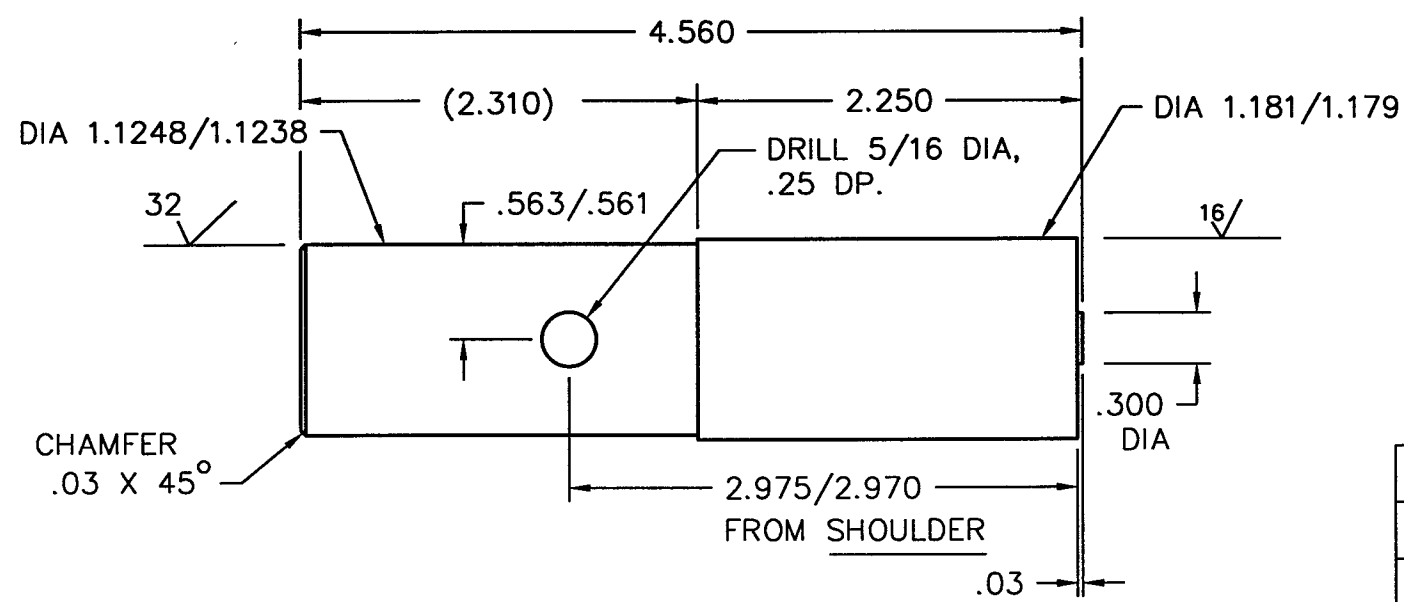


REVISIONS			
REV.	DESCRIPTION	APPROVED	DATE
A	RELEASED	AJL	10-28-96

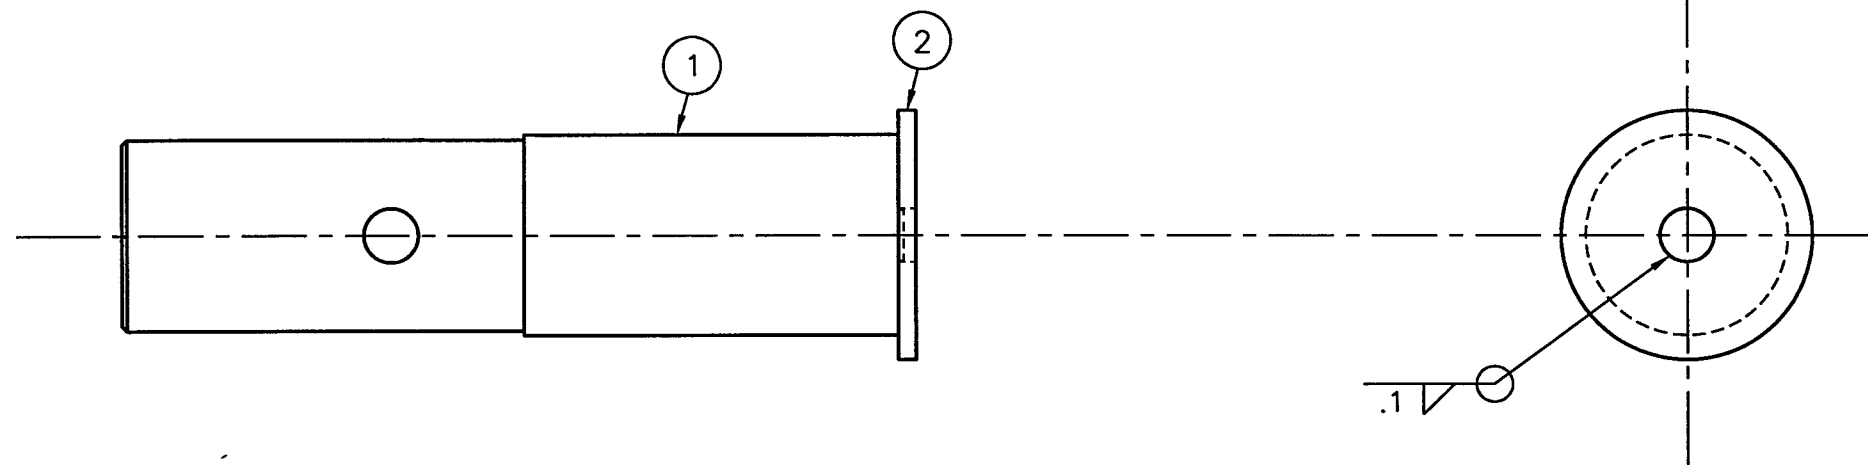

ITEM 1 DETAIL

DEC 19 1996

PSI DWG # V049-8-546
LIGO-D961662-A-V

ITEM	QTY.	PART NO.	DESCRIPTION
2	1		SST FW, .315 I.D., 1.50 O.D., .105 THK
1	1		T304L ROUND BAR, MACHINED AS SHOWN

PART LIST

MATERIAL SPECIFICATION: 304 SST

<small>UNLESS OTHERWISE SPECIFIED DIMENSIONS ARE IN INCHES TOLERANCES ARE: DECIMALS ANGLES FINISH .XX ± .01 ± 1'0" 32/ .XXX ± .005</small>	CONTRACT OR SALES ORDER NO.		GNB Corporation SCIENTIFIC AND INDUSTRIAL EQUIPMENT 30971 San Benito Ct. HAYWARD, CALIFORNIA 94544 (510) 441-1900 FAX: (510) 441-0939
	APPROVALS		
	DRAFTER AJL CHECKER ENGINEER	DATE 10-28-96	
<small>THIRD ANGLE PROJECTION</small> 	TITLE AXLE, SIDE WHEEL G44, G48		DWG. NO. 103735
<small>DO NOT SCALE DRAWING</small>	CADD FILE NAME B103735A		SCALE: NONE SHEET 1 OF 1

A103253
 USED ON

NOTES:
 ① FINAL CLEANING TO MEET
 GNG SPEC. PER UHV