


REVISIONS			
REV.	DESCRIPTION	APPROVED	DATE
A	RELEASED	AJL	10/1/96
B	.03 WAS .02	AJL	10/18/96

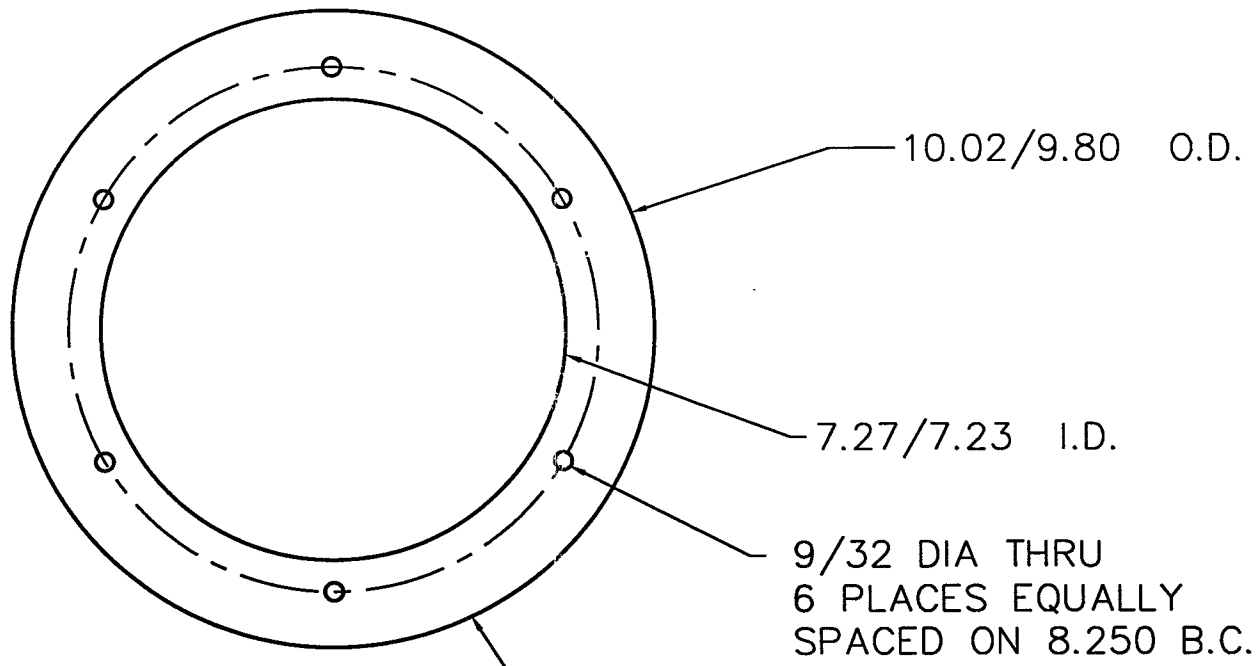

DEBURR AND HANDFINISH SMOOTH
BOTH SIDES OF O.D.

FINISH: PAINT BLACK **DEC 19 1996**

PSI DWG # 1049-8-550

LIGO-D961666-B-V

— .03

ITEM	QTY.	PART NO.	DESCRIPTION
PART LIST			MATERIAL SPECIFICATION: CRS 12 GA. SHT
UNLESS OTHERWISE SPECIFIED DIMENSIONS ARE IN INCHES TOLERANCES ARE: DECIMALS ANGLES FINISH .XX ± .01 ± 10' 32/ XXX ± .005		CONTRACT OR SALES ORDER NO. JOBNO	
UNSPECIFIED FILETS: R.015 BREAK EDGES .010 ± 45° REMOVE ALL BURRS		APPROX. WT.	
THIRD ANGLE PROJECTION		APPROVALS DATE	
DO NOT SCALE DRAWING		DRAFTER	
CADD FILE NAME		CHECKER	
A103739		ENGINEER	AJL 10/1/96
USED ON		B103740B	
TITLE			FLANGE, CLUTCH PULLEY LIGO G44E, G48E
DWG. NO.			103740
SCALE:			NONE
SHEET			1 OF 1