


REVISIONS			
REV.	DESCRIPTION	APPROVED	DATE
A	RELEASED	AJL	10/1/96

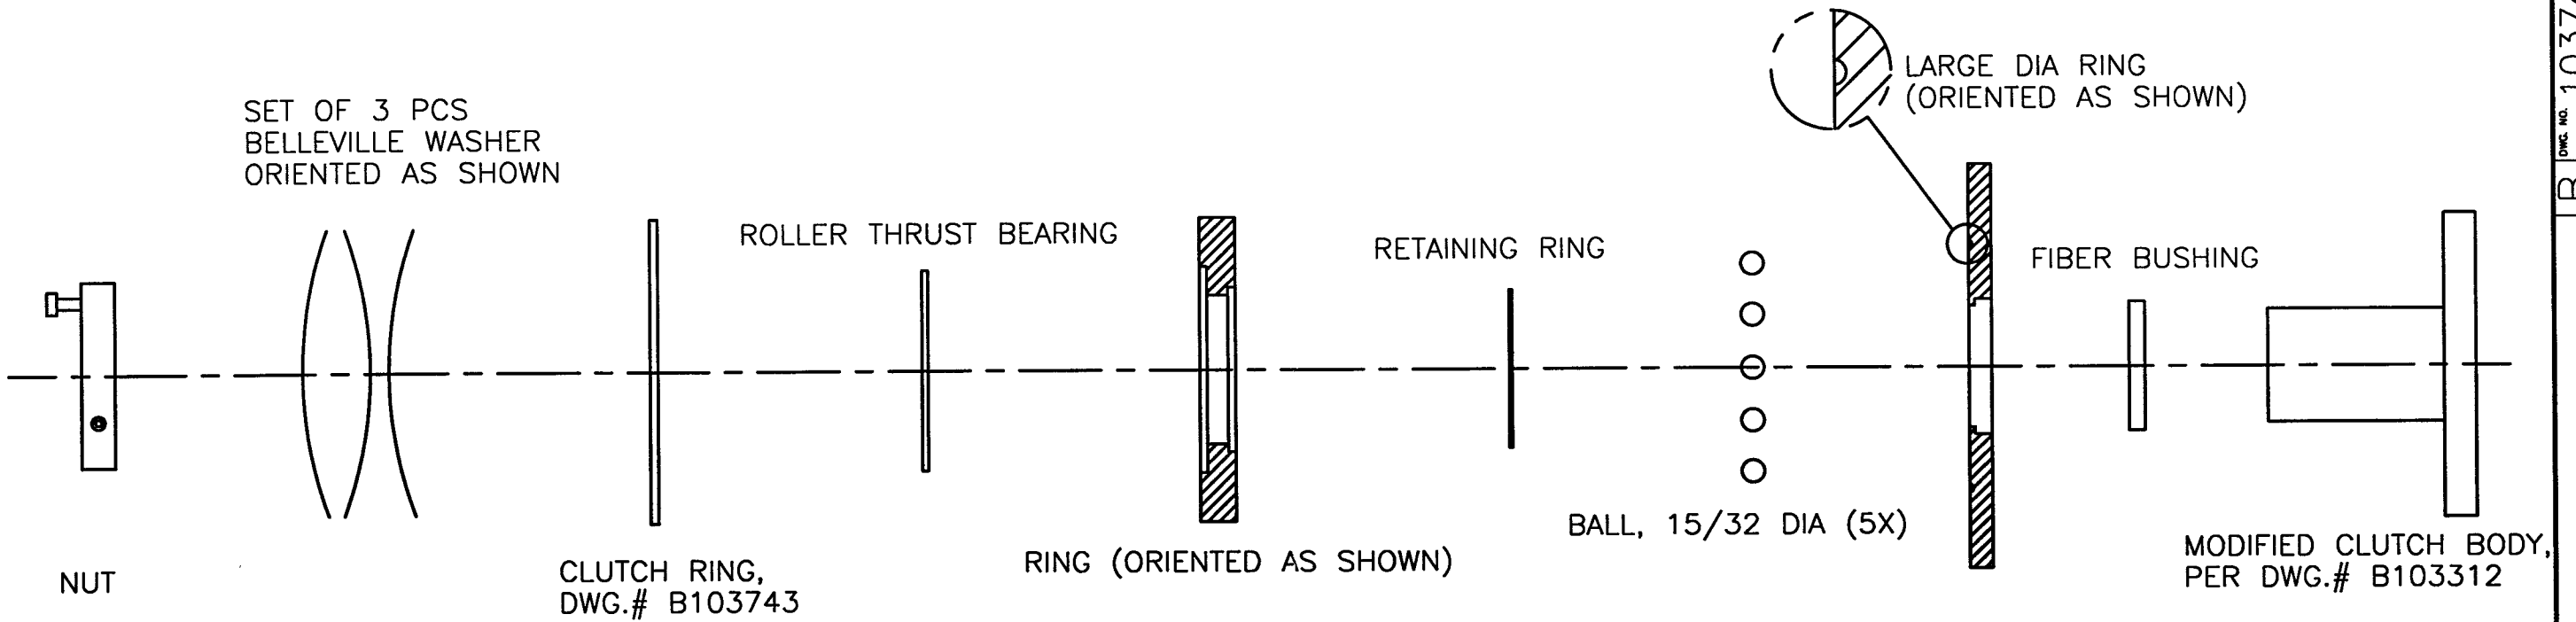

DEC 19 1996

PSI DWG # V049-8-552  
L190-D96166B-A-V

ITEM	QTY.	PART NO.	DESCRIPTION
PART LIST			MATERIAL SPECIFICATION:
<small>UNLESS OTHERWISE SPECIFIED  DIMENSIONS ARE IN INCHES  TOLERANCES ARE:  DECIMALS ANGLES FINISH  .XX ± .01 ± 1° 32/  .XXX ± .005</small>		<b>GNB Corporation</b> SCIENTIFIC AND INDUSTRIAL EQUIPMENT 30971 San Benito Ct. HAYWARD, CALIFORNIA 94544 (510) 441-1900 FAX: (510) 441-0939	
<small>UNSPECIFIED FILETS: R.015  BREAK EDGES 010 ± 45°  REMOVE ALL BURRS</small>		<small>APPROX. WT.</small> APPROVALS _____ DATE _____ <small>THIRD ANGLE PROJECTION</small> 	
<small>DO NOT SCALE DRAWING</small>		<small>DRAFTER</small> <small>CHECKER</small> <small>ENGINEER</small> AJL	<small>DATE</small> 10/1/96 <small>TITLE</small> ASSEMBLY, MODIFIED CLUTCH LIGO G44E, G48E <small>DWG. NO.</small> B 103741 <small>SCALE:</small> NONE
<small>CADD FILE NAME</small> B103741A		<small>SHEET</small> 1 <small>OF</small> 1	

B103786  
USED ON