
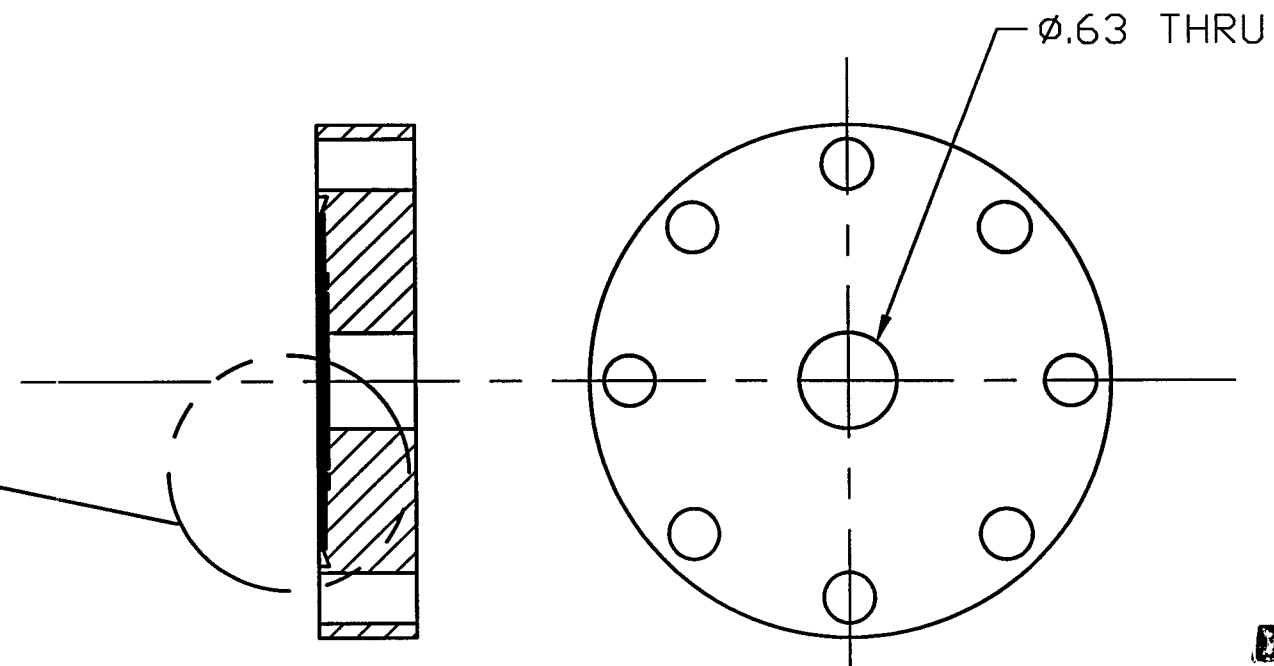


REV. A DWG. NO. 103751 B

| REVISIONS |             |          |          |
|-----------|-------------|----------|----------|
| REV.      | DESCRIPTION | APPROVED | DATE     |
| A         | RELEASED    | AJL      | 10/17/96 |

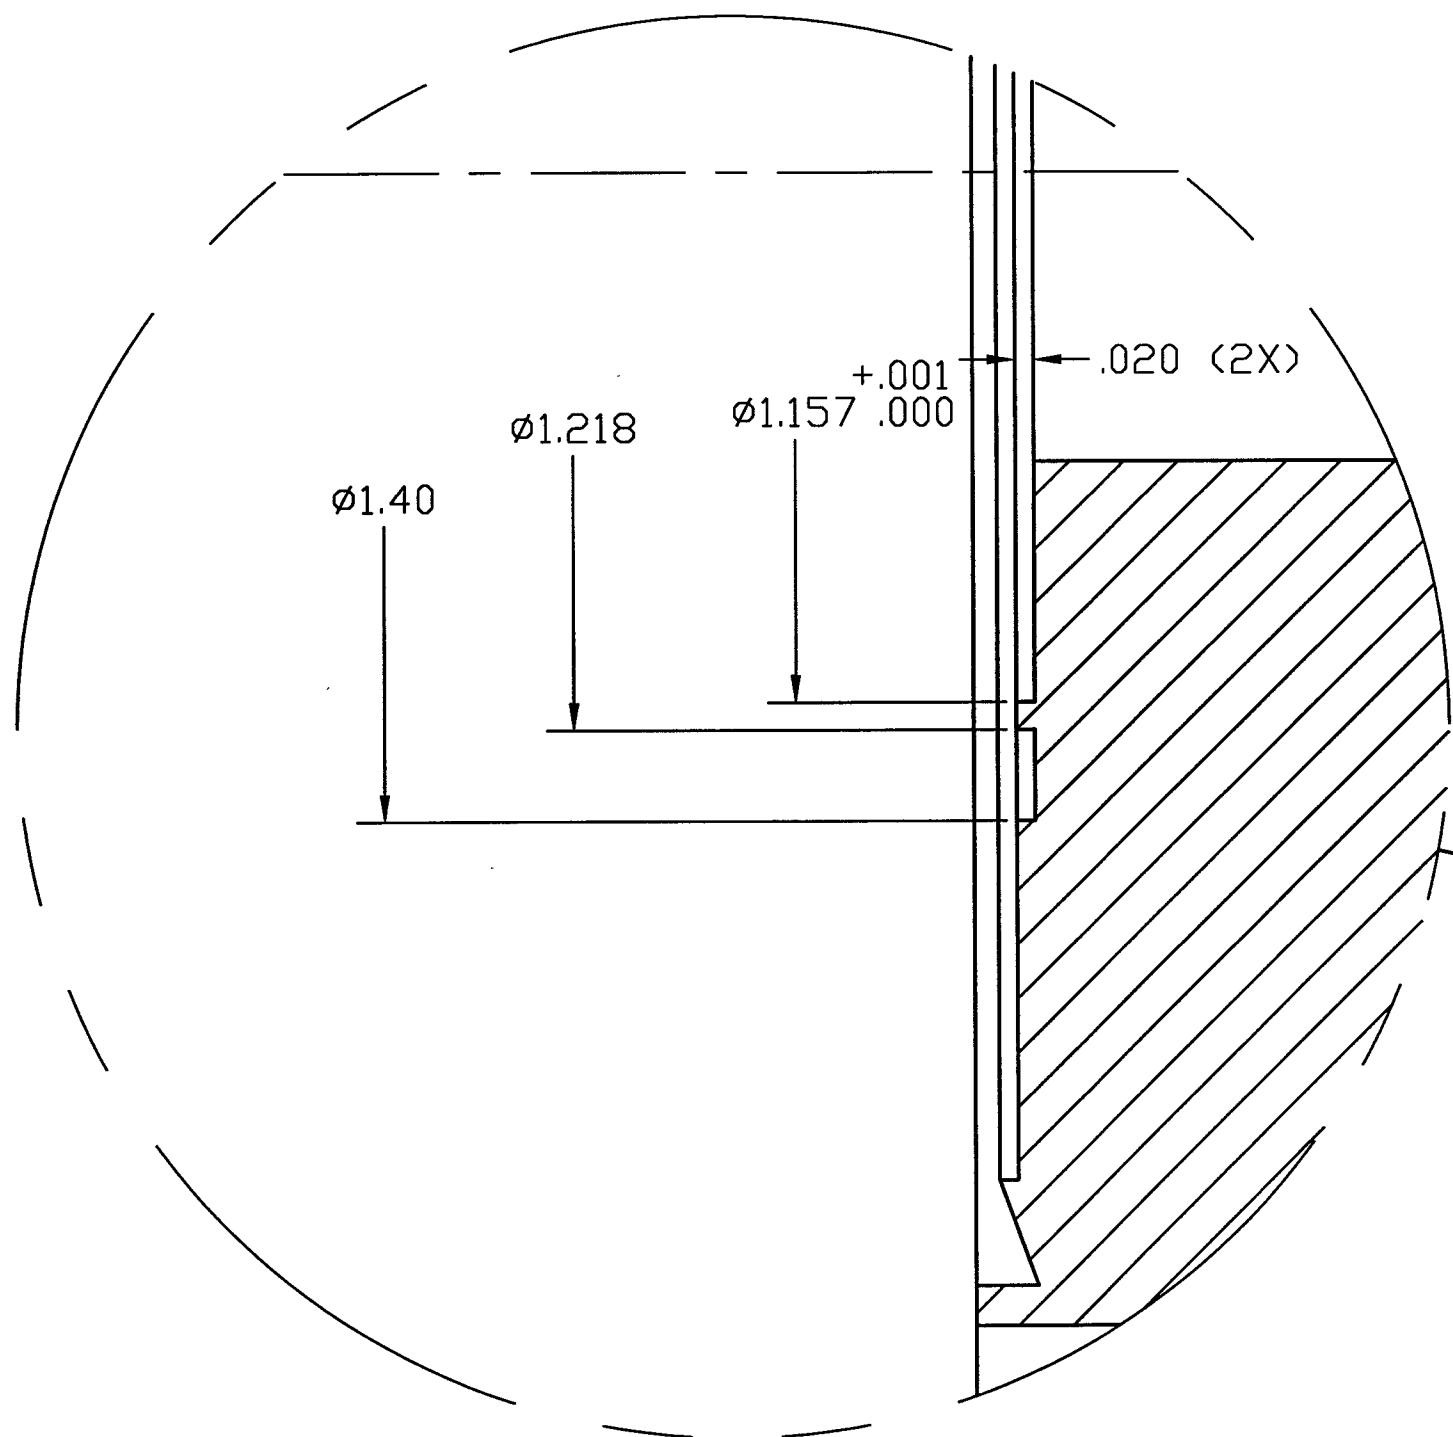

DEC 1 96

PSI DWG # V049-8-559  
L190-D961675-A-V

| ITEM | QTY. | PART NO. | DESCRIPTION                                  |
|------|------|----------|--|
| 1    | 1    | 338-000  | (A&N) 3 3/8" DIA BLANK CF FLANGE, THRU HOLES |

|   |  |  |  |   |  |
|---|--|--|--|---|--|
| <p>UNLESS OTHERWISE SPECIFIED<br/>         DIMENSIONS ARE IN INCHES<br/>         TOLERANCES ARE:<br/>         DECIMALS ANGLES FINISH<br/>         .XX ± .01 ± 1° 32/<br/>         .XXX ± .005</p> |  | <p>CONTRACT OR SALES ORDER NO.</p>             |  | <p><b>GNB</b> Corporation<br/>         SCIENTIFIC AND INDUSTRIAL EQUIPMENT<br/>         30971 San Benito Ct.<br/>         HAYWARD, CALIFORNIA 94544<br/>         (510) 441-1900 FAX: (510) 441-0939</p> |  |
| <p>UNSPECIFIED FILLETS: R.015<br/>         BREAK EDGES .010 ± 45°<br/>         REMOVE ALL BURRS</p>   |  | <p>APPROX. WT.</p>                             |  | <p>TITLE <b>LARGE FLANGE, WELDMENT,<br/>         CARRIAGE LOCK BELLOWS</b></p>  |  |
| <p>THIRD ANGLE PROJECTION</p>   |  | <p>DRAFTER <b>AJL</b> DATE <b>10/17/96</b></p> |  | <p>DWG. NO. <b>103751</b></p>   |  |
| <p>DO NOT SCALE DRAWING</p>   |  | <p>CHECKER</p>                                 |  | <p>SCALE: NONE SHEET 1 OF 1</p>   |  |
| <p>CADD FILE NAME</p>   |  | <p><b>B103751</b></p>                          |  | <p>REV. <b>A</b></p>  |  |

B103749  
 USED ON

REV. A DWG. NO. 103751 B

REV. A DWG. NO. 103751 B