
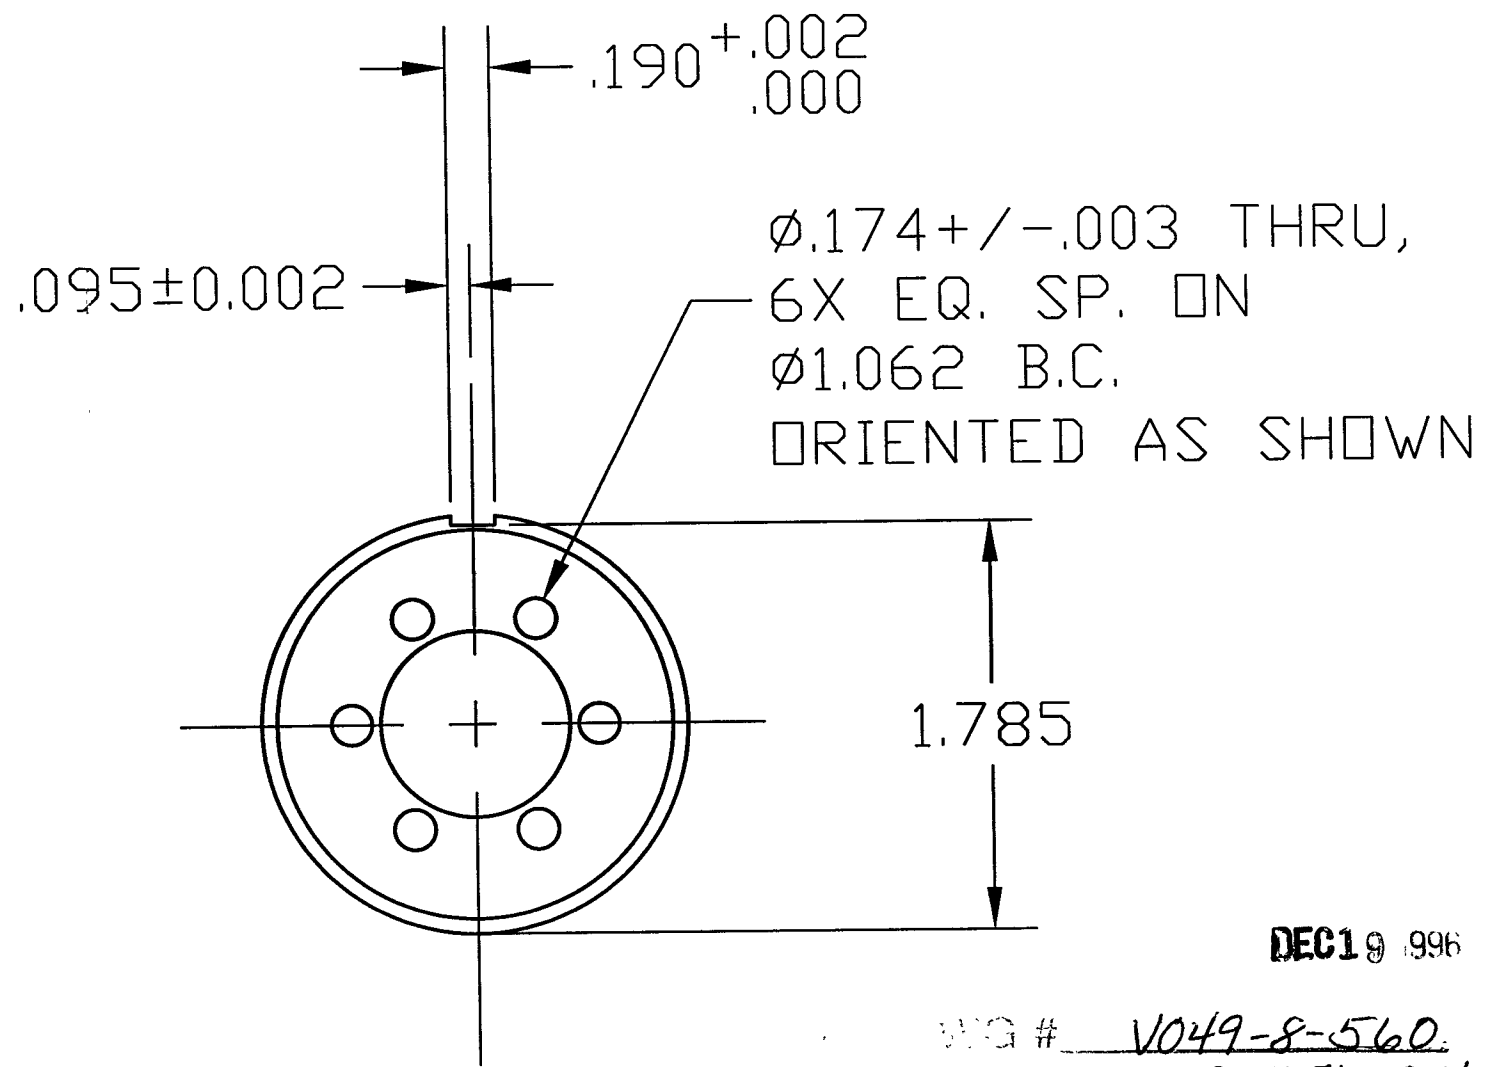


REVISIONS			
REV.	DESCRIPTION	APPROVED	DATE
A	RELEASED	AJL	10-21-96

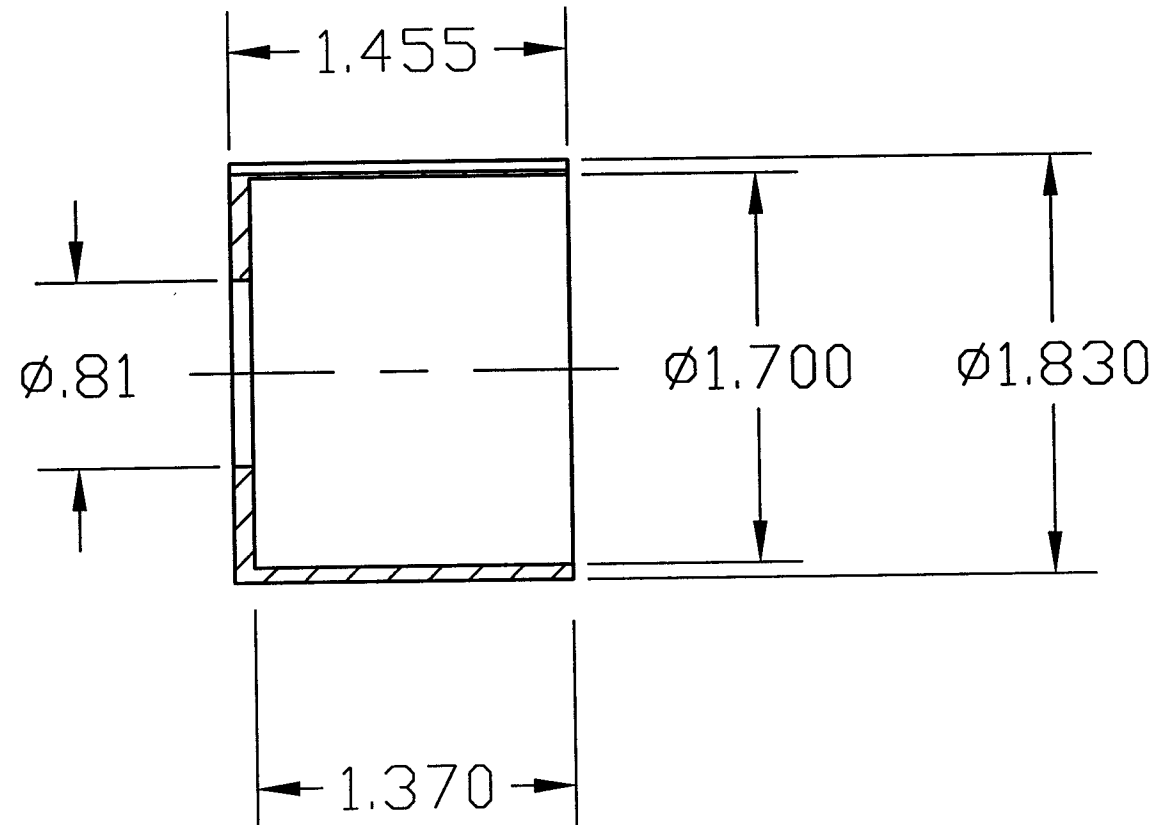

DEC 19 1996

DWG # V049-8-560
 M90-D961676-A-V

ITEM	QTY.	PART NO.	DESCRIPTION
			1 7/8" DIA BAR
PART LIST			MATERIAL SPECIFICATION: 304 SST
UNLESS OTHERWISE SPECIFIED DIMENSIONS ARE IN INCHES TOLERANCES ARE: DECIMALS ANGLES FINISH .XX ± .01 ± 1° 0' 38/ .XXX ± .005		CONTRACT OR SALES ORDER NO.	
UNSPECIFIED FILLETS: R.015 BREAK EDGES .010 ± 45° REMOVE ALL BURRS		APPROX. WT.	
THIRD ANGLE PROJECTION		APPROVALS DATE	
DO NOT SCALE DRAWING		DRAFTER AJL 10/21/96	
CADD FILE NAME		CHECKER	
B103755A		ENGINEER	
GNB Corporation SCIENTIFIC AND INDUSTRIAL EQUIPMENT 30971 Son Benito Ct. HAYWARD, CALIFORNIA 94544 (510) 441-1900 FAX: (510) 441-0939			TITLE
STANDOFF CUP, CARRIAGE LOCK			DWG. NO. 103755
SCALE: NONE			REV. A
SHEET 1			OF 1

C103746
 USED ON