


REVISIONS			
REV.	DESCRIPTION	APPROVED	DATE
A	RELEASED	AJL	10/2/96

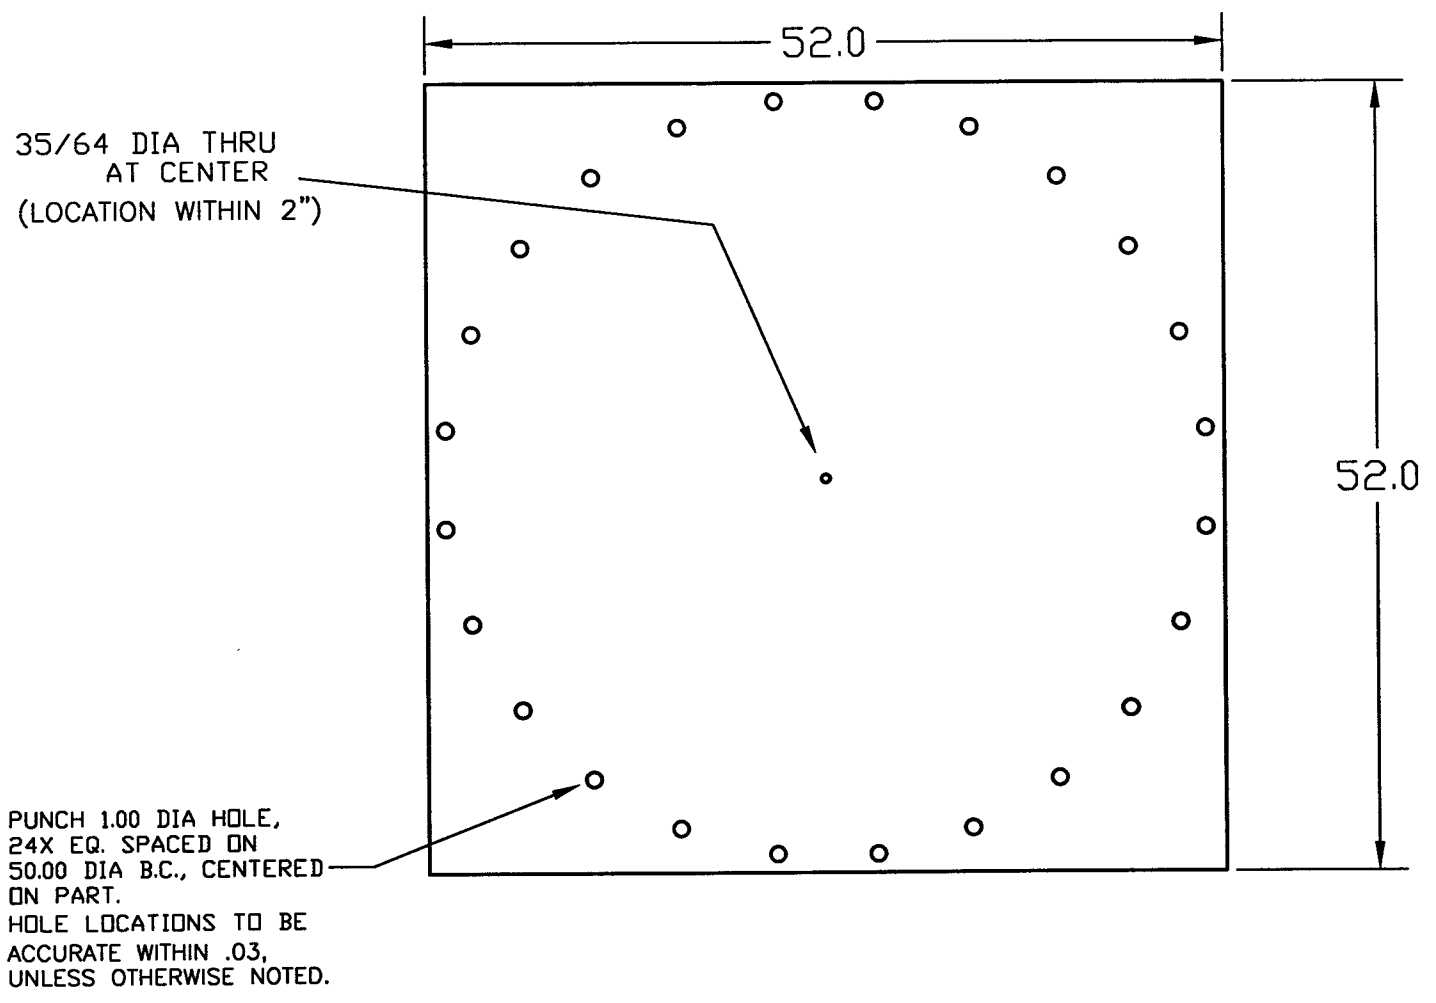

DEC 19 1996

L190-D961680-A-V  
PSI DWG # V049-8-564

B103759  
USED ON

		1/8" SHEET	
ITEM	QTY.	PART NO.	DESCRIPTION
PART LIST			MATERIAL SPECIFICATION: ALUMINUM
<small>UNLESS OTHERWISE SPECIFIED DIMENSIONS ARE IN INCHES TOLERANCES ARE:</small> <small>DECIMALS ANGLES FINISH</small> <small>.XX ± .01 ± 1° 32/</small> <small>.XXX ± .005</small>		<small>CONTRACT OR SALES ORDER NO.</small> <small>APPROX. WT.</small> <small>APPROVALS</small> DATE	
<small>UNSPECIFIED FILETS R.015 BREAK EDGES .010 ± 45° REMOVE ALL BURRS</small>		<small>30971 San Benito Ct. HAYWARD, CALIFORNIA 94544 (510) 441-1900 FAX: (510) 441-0939</small>	
<small>THIRD ANGLE PROJECTION</small> 		<small>DRAFTER</small> <small>CHECKER</small> <small>ENGINEER</small> AJL 10/2/96	
<small>DO NOT SCALE DRAWING</small>		<small>TITLE</small> SHEET, SHIPPING COVER LIGO G44	
<small>CADD FILE NAME</small> B103760A		<small>DWG. NO.</small> 103760	
		<small>SCALE:</small> NONE	
		<small>SHEET</small> 1 OF 1	