


REVISIONS			
REV.	DESCRIPTION	APPROVED	DATE
A	RELEASED	AJL	10/5/96

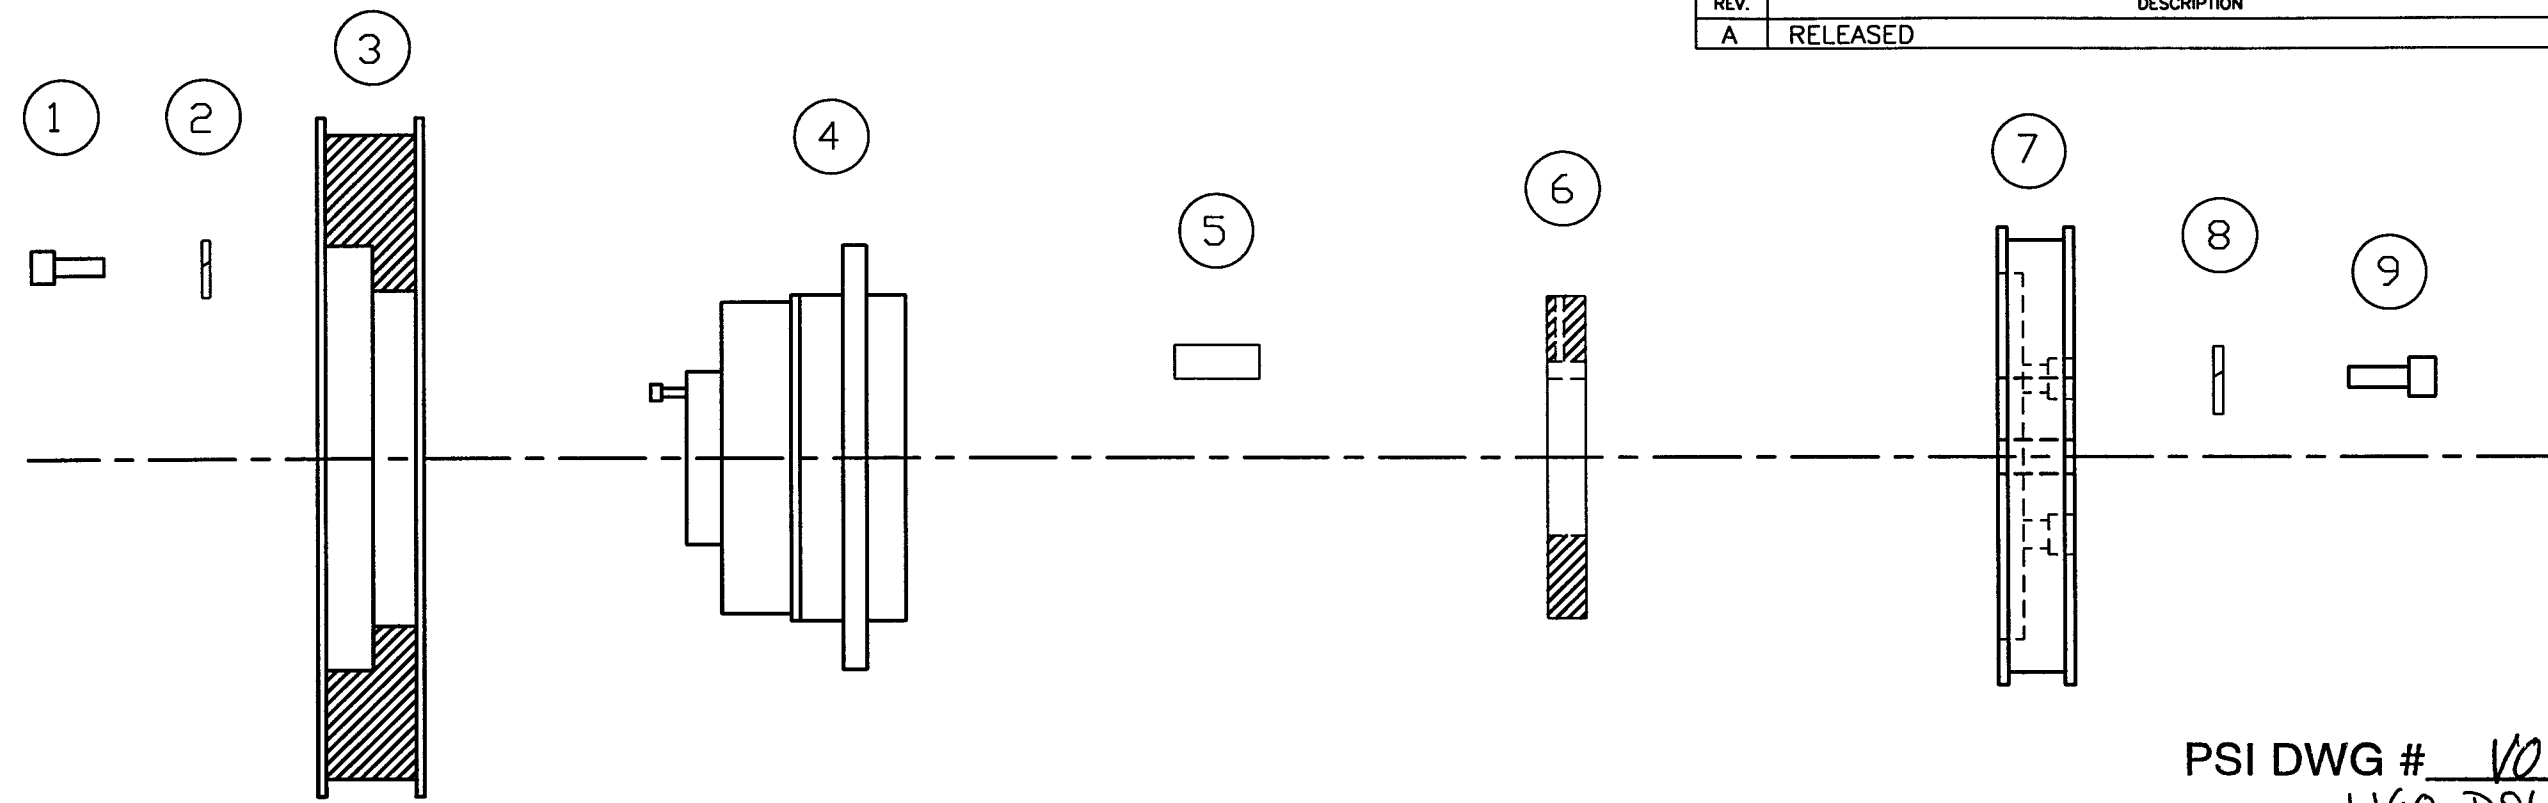

DEC 19 1996

PSI DWG # 1049-8-567
MGO-D961682-A-V

ITEM	QTY.	PART NO.	DESCRIPTION
9	4		GR. 8 SHCS 3/8-16 UNC X 1 3/8
8	4		SST SPLIT LOCK WASHER, 3/8
7	1	B103307	PULLEY, DRIVESHAFT
6	1	B103742	ALUMINUM SPACER PLATE, CLUTCH
5	1		SST 3/8 X 1/2 FB, 1.25 LG
4	1	B103741	ASSEMBLY, MODIFIED CLUTCH
3	1	A103739	ASSEMBLY, CLUTCH PULLEY
2	6		SST SPLIT LOCK WASHER, 5/16
1	6		GR. 8 SHCS 5/16-18 UNC X 1

PART LIST		MATERIAL SPECIFICATION:	
<small>UNLESS OTHERWISE SPECIFIED DIMENSIONS ARE IN INCHES TOLERANCES ARE: DECIMALS ANGLES FINISH .XX ± .01 ± 1° 32/ .XXX ± .005</small>		GNB Corporation SCIENTIFIC AND INDUSTRIAL EQUIPMENT 30971 San Benito Ct. HAYWARD, CALIFORNIA 94544 (510) 441-1900 FAX: (510) 441-0939	
<small>UNSPECIFIED FILETS: R.015 BREAK EDGES .010 ± 45° REMOVE ALL BURRS</small>		TITLE ASSEMBLY, CLUTCH / PULLEYS LIGO G44E, G48E	
<small>THIRD ANGLE PROJECTION</small> 		DRAFTER CHECKER ENGINEER AJL 10/5/96	
<small>NO. NOT SCALE DRAWING</small>		DWG. NO. B103786	
USED ON D103294		SCALE: NONE	
CADD FILE NAME B103786A		SHEET 1 OF 1	