


REVISIONS			
REV.	DESCRIPTION	APPROVED	DATE
A	RELEASED	AJL	10/4/96

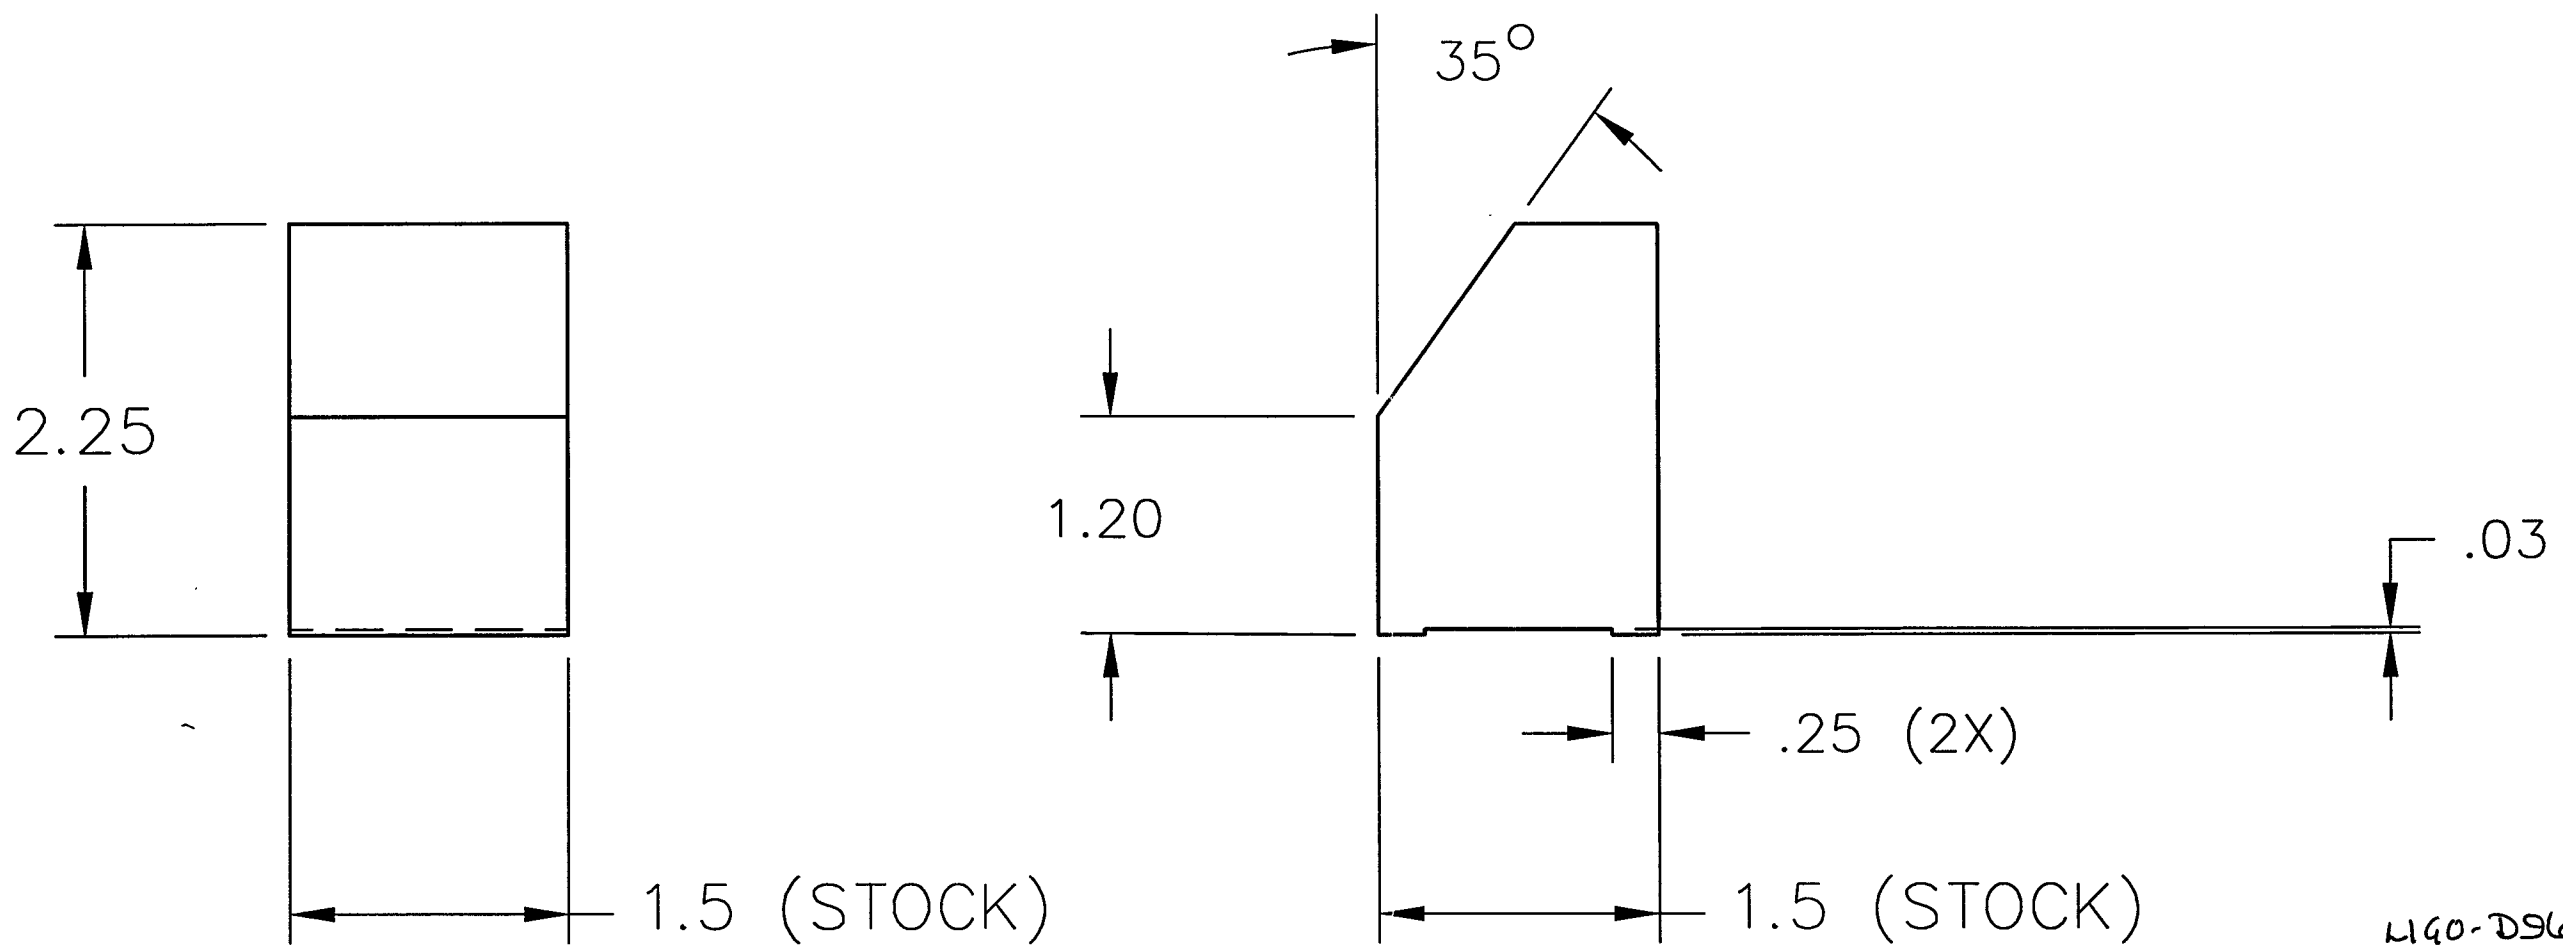

DEC 19 1996

LIGO-D961687-A-V  
PSI DWG # V049-8-572

ITEM		QTY.	PART NO.	DESCRIPTION
				1 1/2" SQUARE BAR, 2 3/8" LONG
PART LIST			MATERIAL SPECIFICATION: T304L	
UNLESS OTHERWISE SPECIFIED DIMENSIONS ARE IN INCHES TOLERANCES ARE: DECIMALS ANGLES FINISH .XX ± .01 ± 1° 32/ .XXX ± .005		CONTRACT OR SALES ORDER NO.		<p>30971 San Benito Ct. HAYWARD, CALIFORNIA 94544 (510) 441-1900 FAX: (510) 441-0939</p>
UNSPECIFIED FILETS: R.015 BREAK EDGES .010 ± 45° REMOVE ALL BURRS		APPROX. WT.		
THIRD ANGLE PROJECTION		APPROVALS DATE		
DO NOT SCALE DRAWING		DRAFTER AJL 10/4/96		
CADD FILE NAME		ENGINEER		TITLE
4103228		B103794A		STOP BLOCK, CARR. COLLAPSE LIGO G44, G48
USED ON		SCALE:		NONE
		SHEET 1		OF 1

NOTE:

ALL SURFACES TO BE MACHINED OR MECHANICALLY POLISHED. NO SNAGGING SHALL OCCUR WHEN WIPED WITH A CLEAN COTTON CLOTH.