
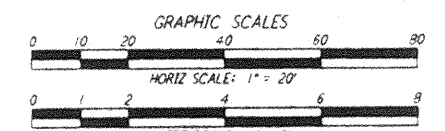
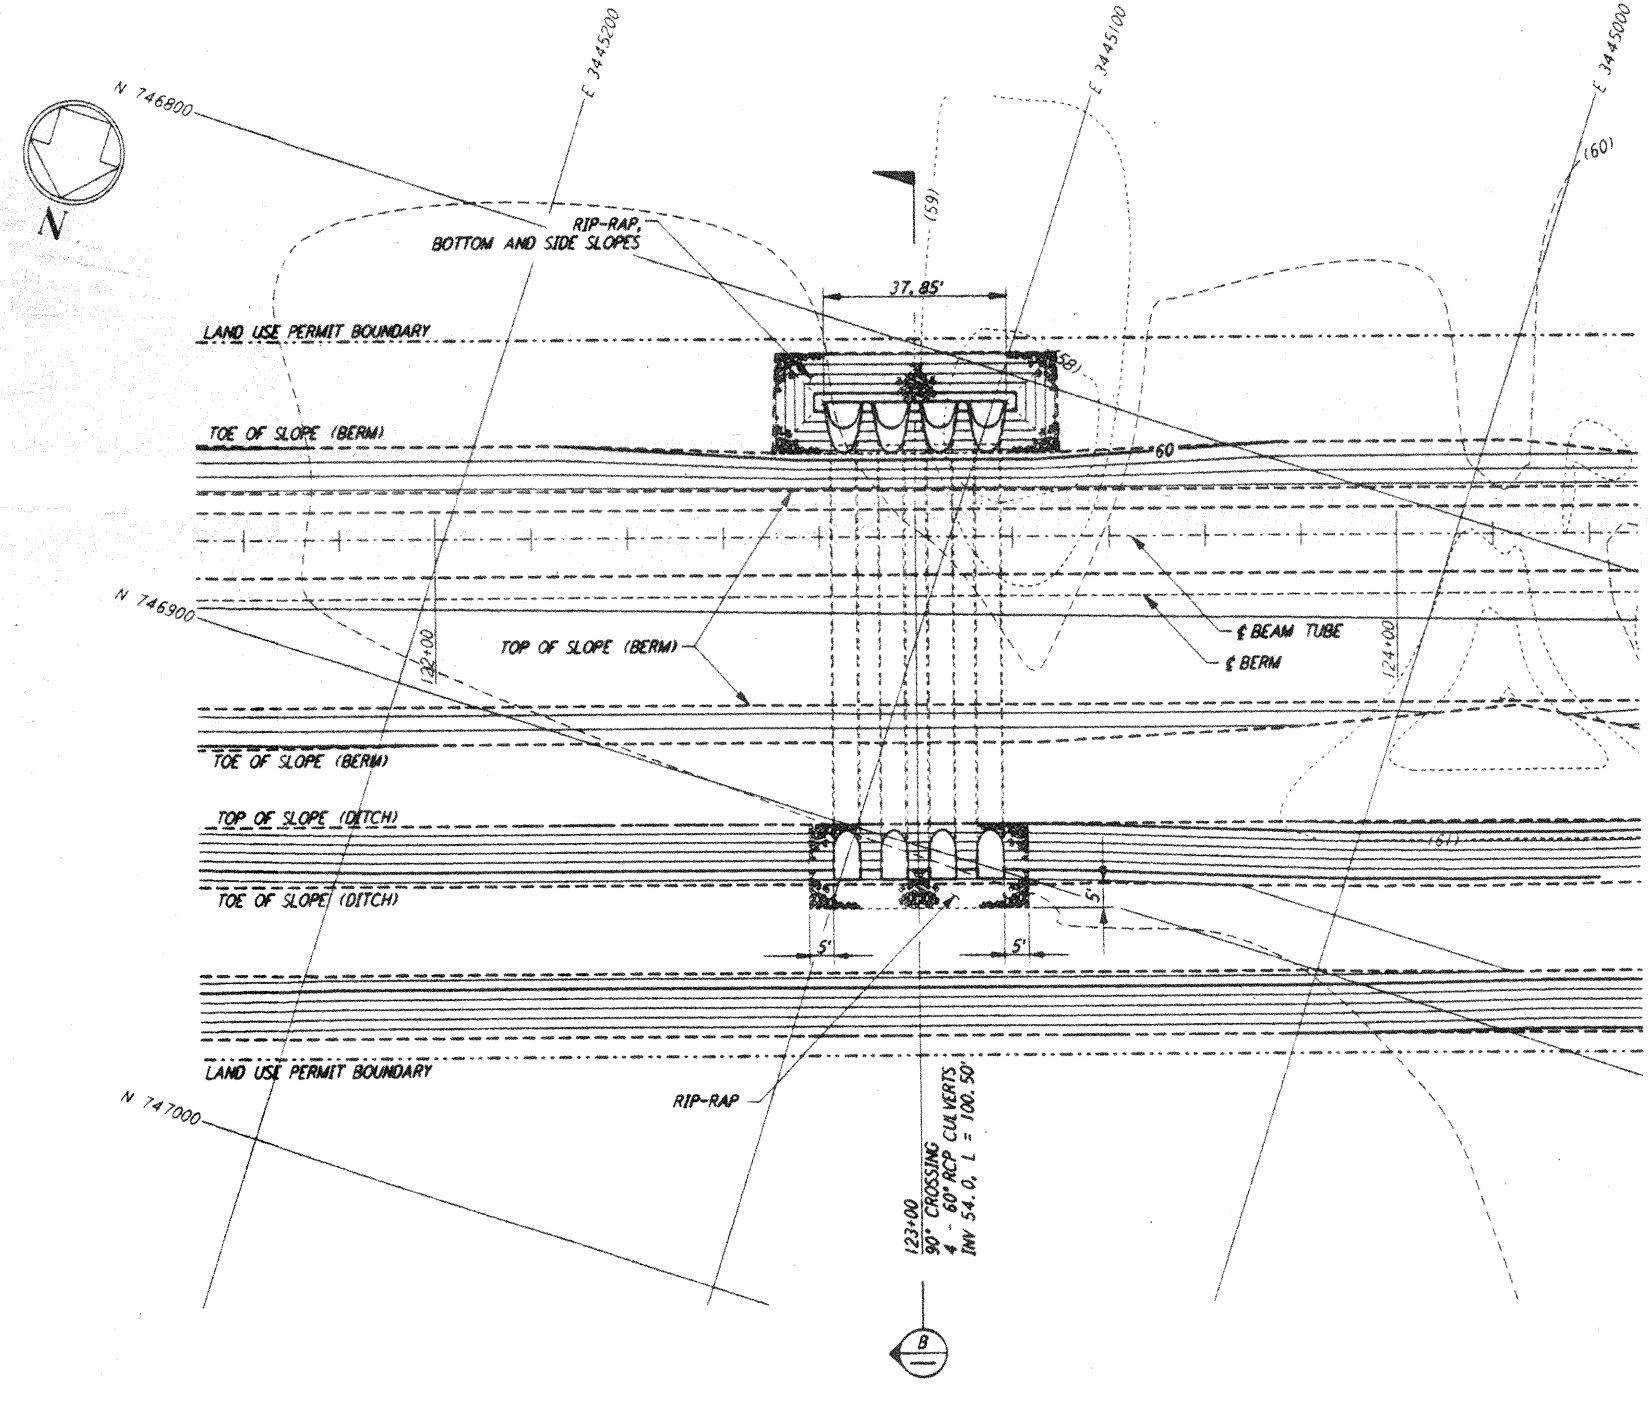
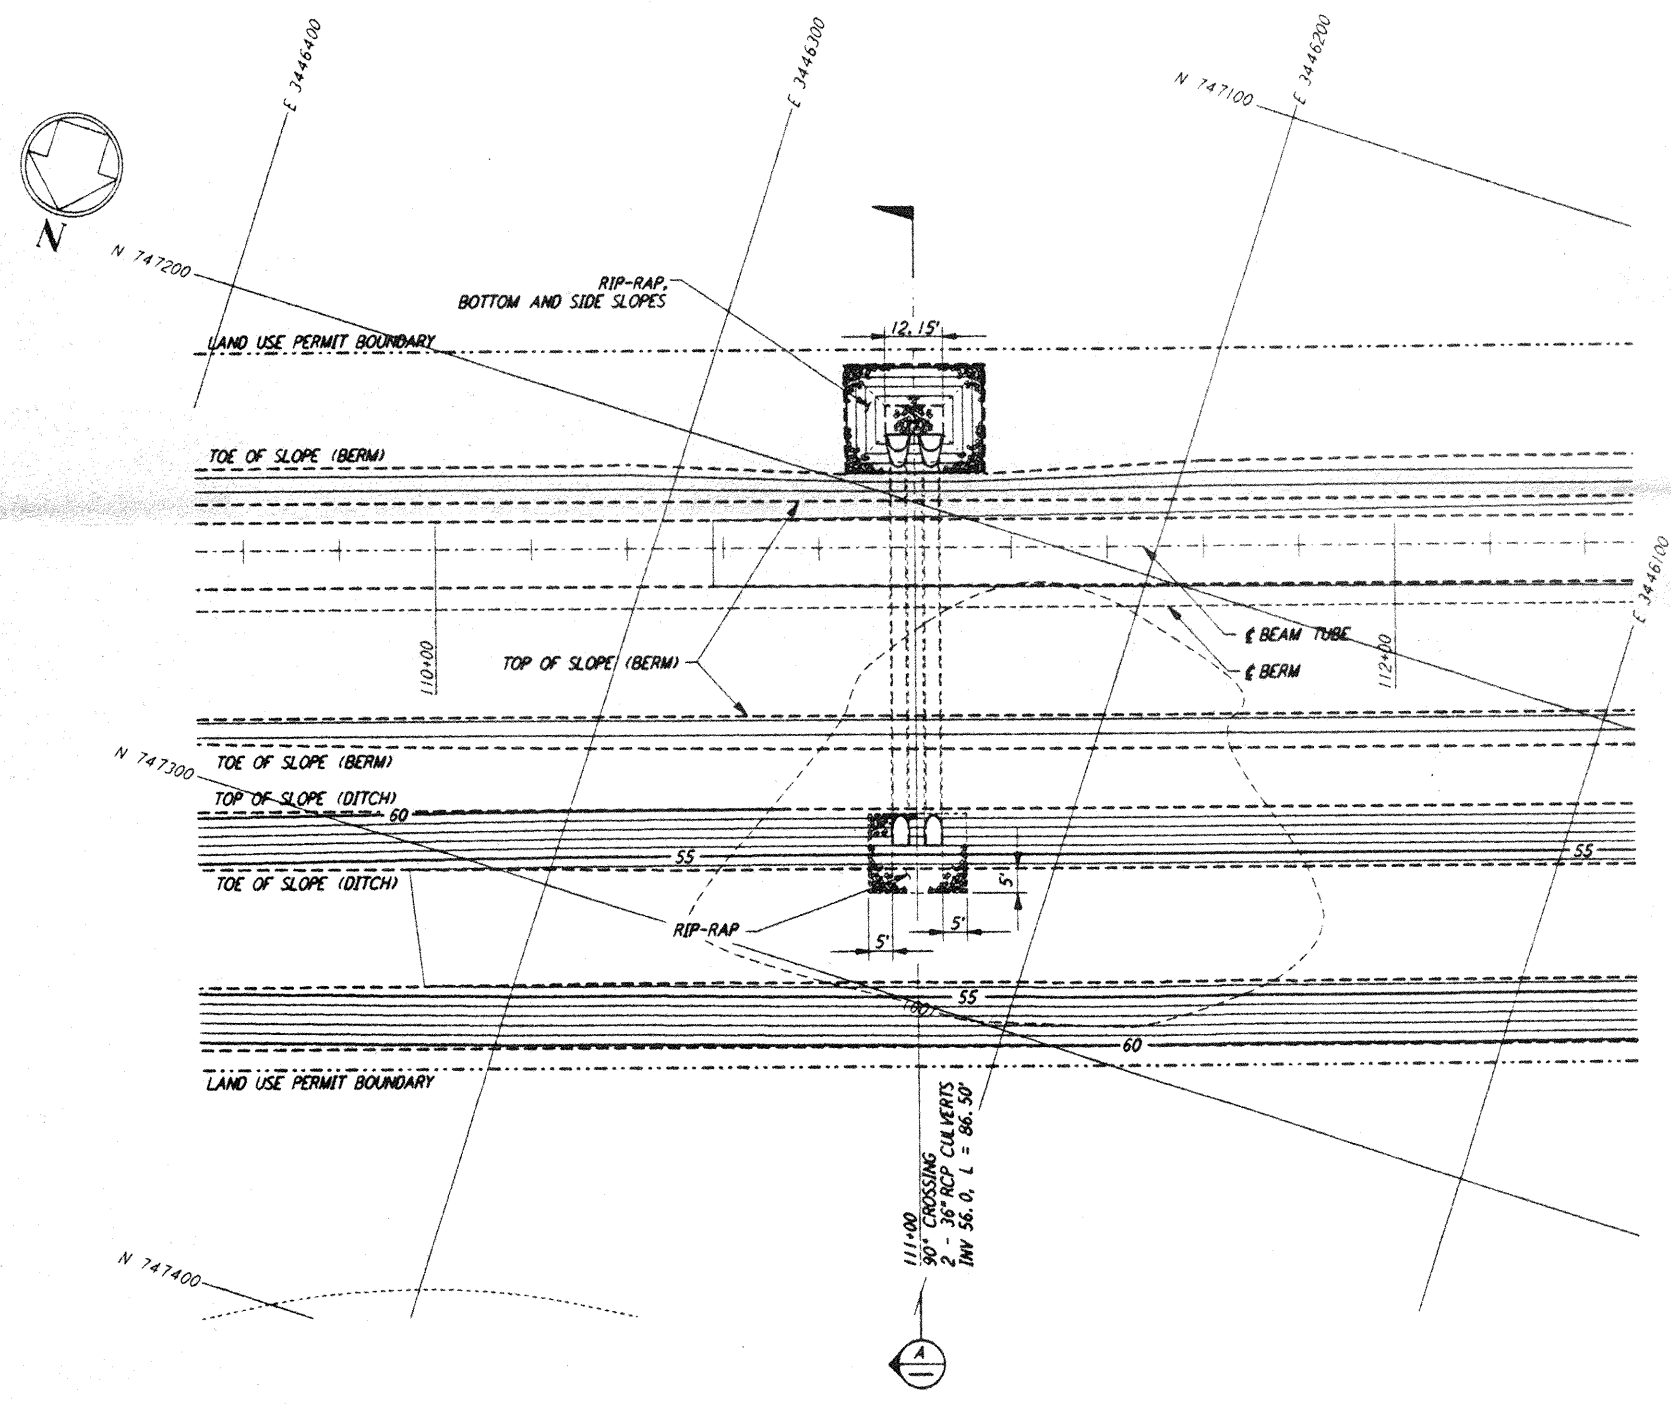
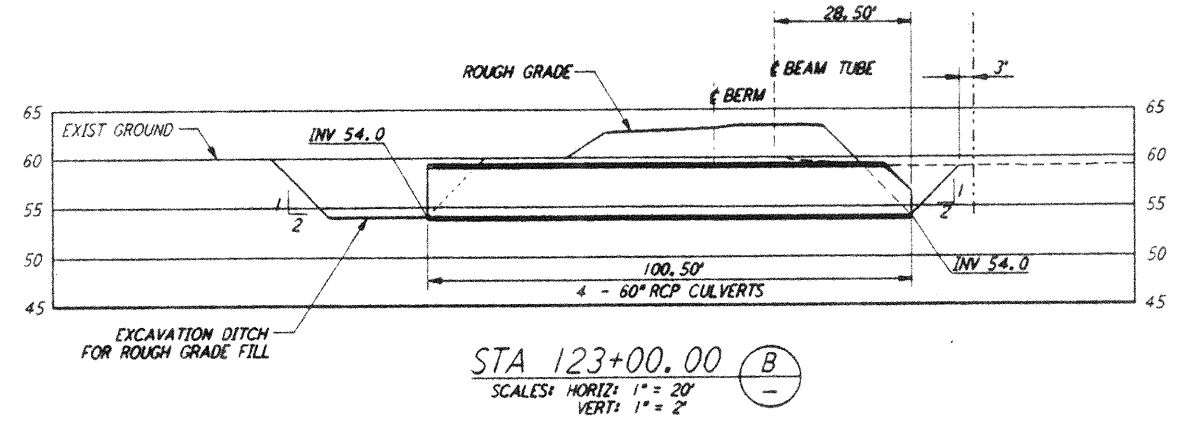


not be reproduced, copied, loaned, exhibited, or used in any other way, except by written consent from PARSONS to the borrower.

This document and the design it covers are the property of PARSONS. They are loaned only with the borrower's expressed written agreement that they will


- NOTES:**
- SEE SHEET RG-C-002 FOR GENERAL NOTES, LEGEND AND ABBREVIATIONS.
 - SEE SHEET RG-C-004 FOR TYPICAL SECTIONS AND DETAILS.

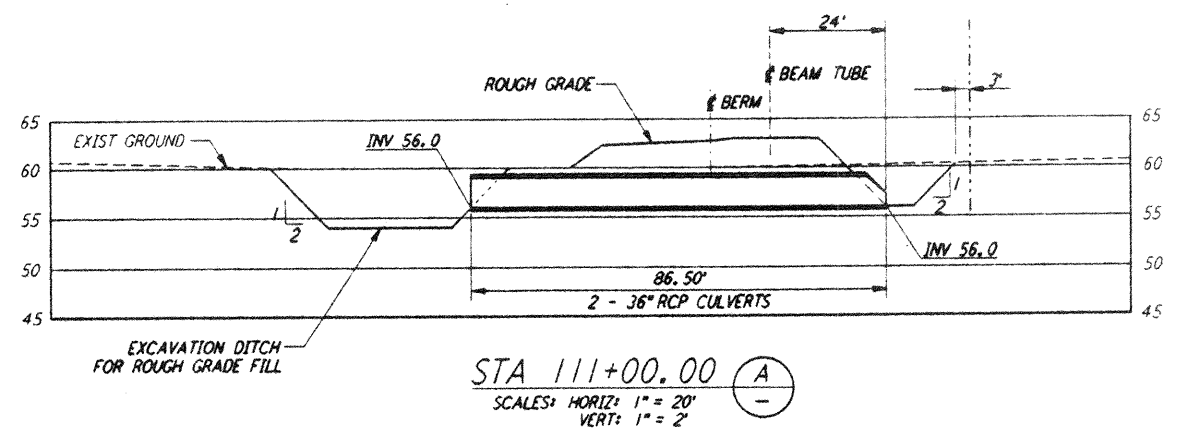

LI60-0961735-01-0

NO.	DATE	APPRO BY	DESCRIPTION OF REVISION
1	11/1/95	Tom	NO REVISIONS
2	11/1/95	Tom	ISSUED FOR CONSTRUCTION
3	8/28/95	Tom	ISSUED FOR BID

DATE	BY	DESCRIPTION
8/11/95	WRB	DRAWN
8/9/95	MCP	CHECKED
8/28/95	Tom	ENGINEER
8/28/95	Tom	PROJ MGR

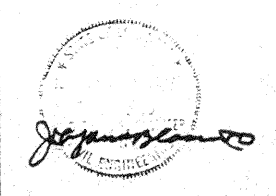

PARSONS
 100 WEST WALNUT STREET
 PASADENA, CALIFORNIA

LIGO
 CALIFORNIA INSTITUTE OF TECHNOLOGY
 MASSACHUSETTS INSTITUTE OF TECHNOLOGY

**LASER INTERFEROMETER
 GRAVITATIONAL-WAVE OBSERVATORY
 ROUGH GRADING - LIVINGSTON, LA**

TITLE	ROUGH GRADING SOUTHWEST ARM CULVERT GENERAL ARRANGEMENTS	SCALE	AS NOTED	CONTRACT NUMBER	PP150969	PROJECT NUMBER	8094
SHEET NUMBER	RG-C-029	REVISION					