


LEGEND


- A 3 WAY ANCHOR
- SG SUPPORT/GUIDE (AXIALLY FLEXIBLE)
- S VALVE SUPPORT
- GATE VALVE ION PUMP LOCATION
- VS VALVE SEAL SIDE OF LARGE GATE VALVE

CABLE TRAY KEY

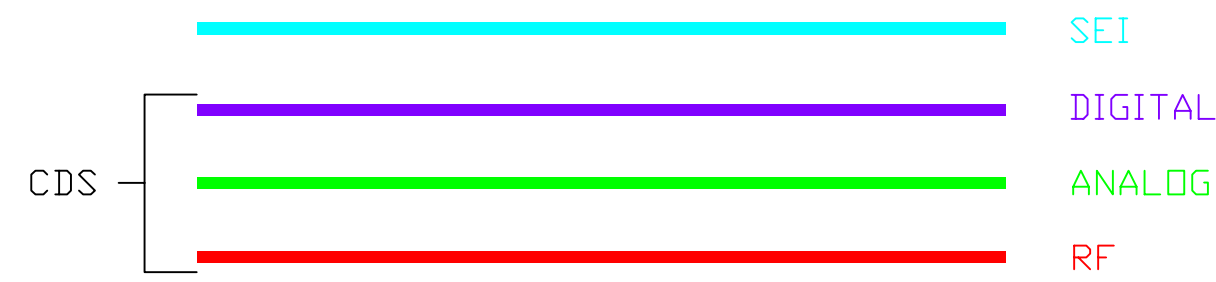

NOTES:

- △ PORTABLE CLEAN ROOMS MUST FIT AROUND ADJACENT CHAMBERS.
- △ CABLE TRAYS ARE NOTIONAL AS SHOWN AND WILL BE FIELD INSTALLED. SEE LIGD D980266. DRAWING WILL REFLECT THE AS BUILT CONFIGURATION AFTER INSTALLATION.

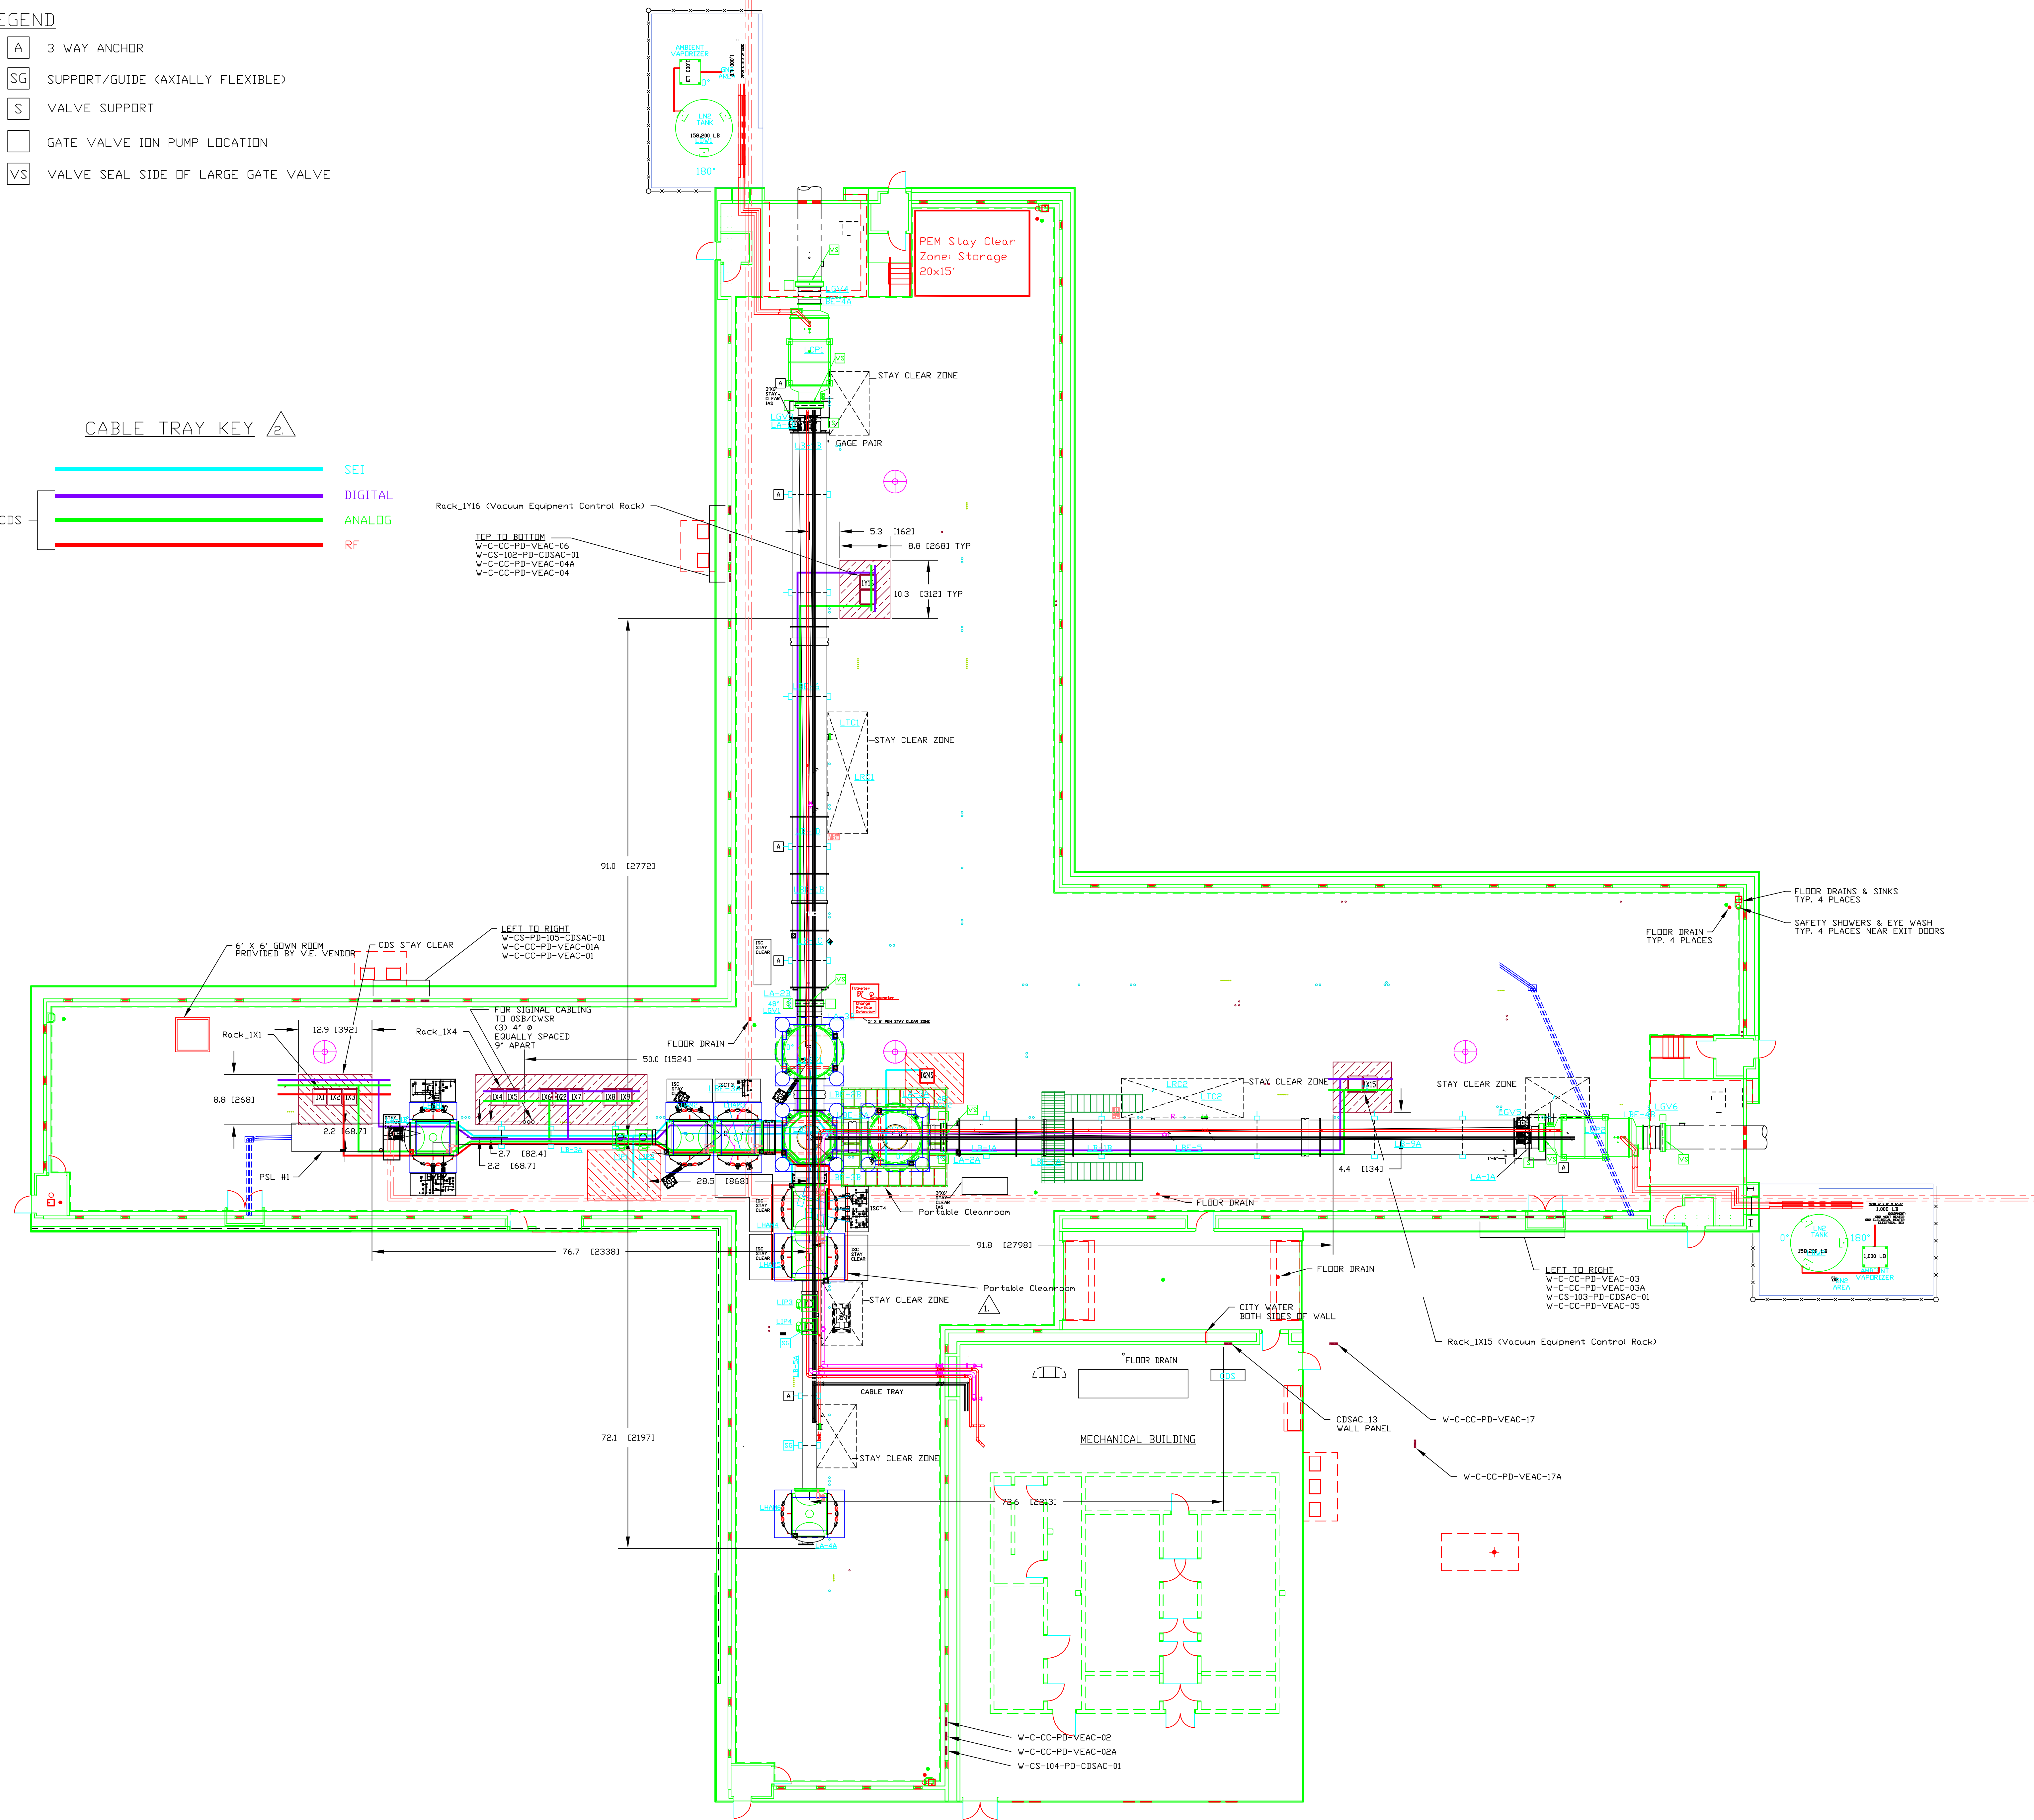

DRAFT

UNLESS OTHERWISE SPECIFIED
DIMENSIONS ARE IN FEET (m)
TOLERANCES:
FRACTIONAL ±
ANGULAR ± BEND ±
TWO PLACE DECIMAL ±
THREE PLACE DECIMAL ±
FINISHED SURFACE RING
BREAK CORNERS IN
REMOVE ALL BURRS

DO NOT SCALE THIS DRAWING

USED ON:
NEXT ASSY:

CONLEY	12-4-99	SEE DCN
DRWN	DATE	CHECK
DATE	DATE	DATE
SCALE	NTS	SHEET
1	1	DF 6

LIGO CALIFORNIA INSTITUTE OF TECHNOLOGY MASSACHUSETTS INSTITUTE OF TECHNOLOGY	
EQUIPMENT ARRANGEMENT LIVINGSTON SITE LASER VACUUM EQUIPMENT AREA (LVEA)	
CAD FILE D9806801-A.dwg	DWG NO. D980680-A-E
SCALE	NTS
SHEET	1 OF 6

DWG. NO.	DESCRIPTION	DWG. NO.	DESCRIPTION
8	REFERENCE DRAWINGS	6	
7		5	
		4	
		3	
		2	
		1	