


NOTES:

- 1) ALL DIMENSIONS ARE IN MM, UNLESS OTHERWISE NOTED
- 2) MONUMENT TS1-14 DOES NOT EXIST.



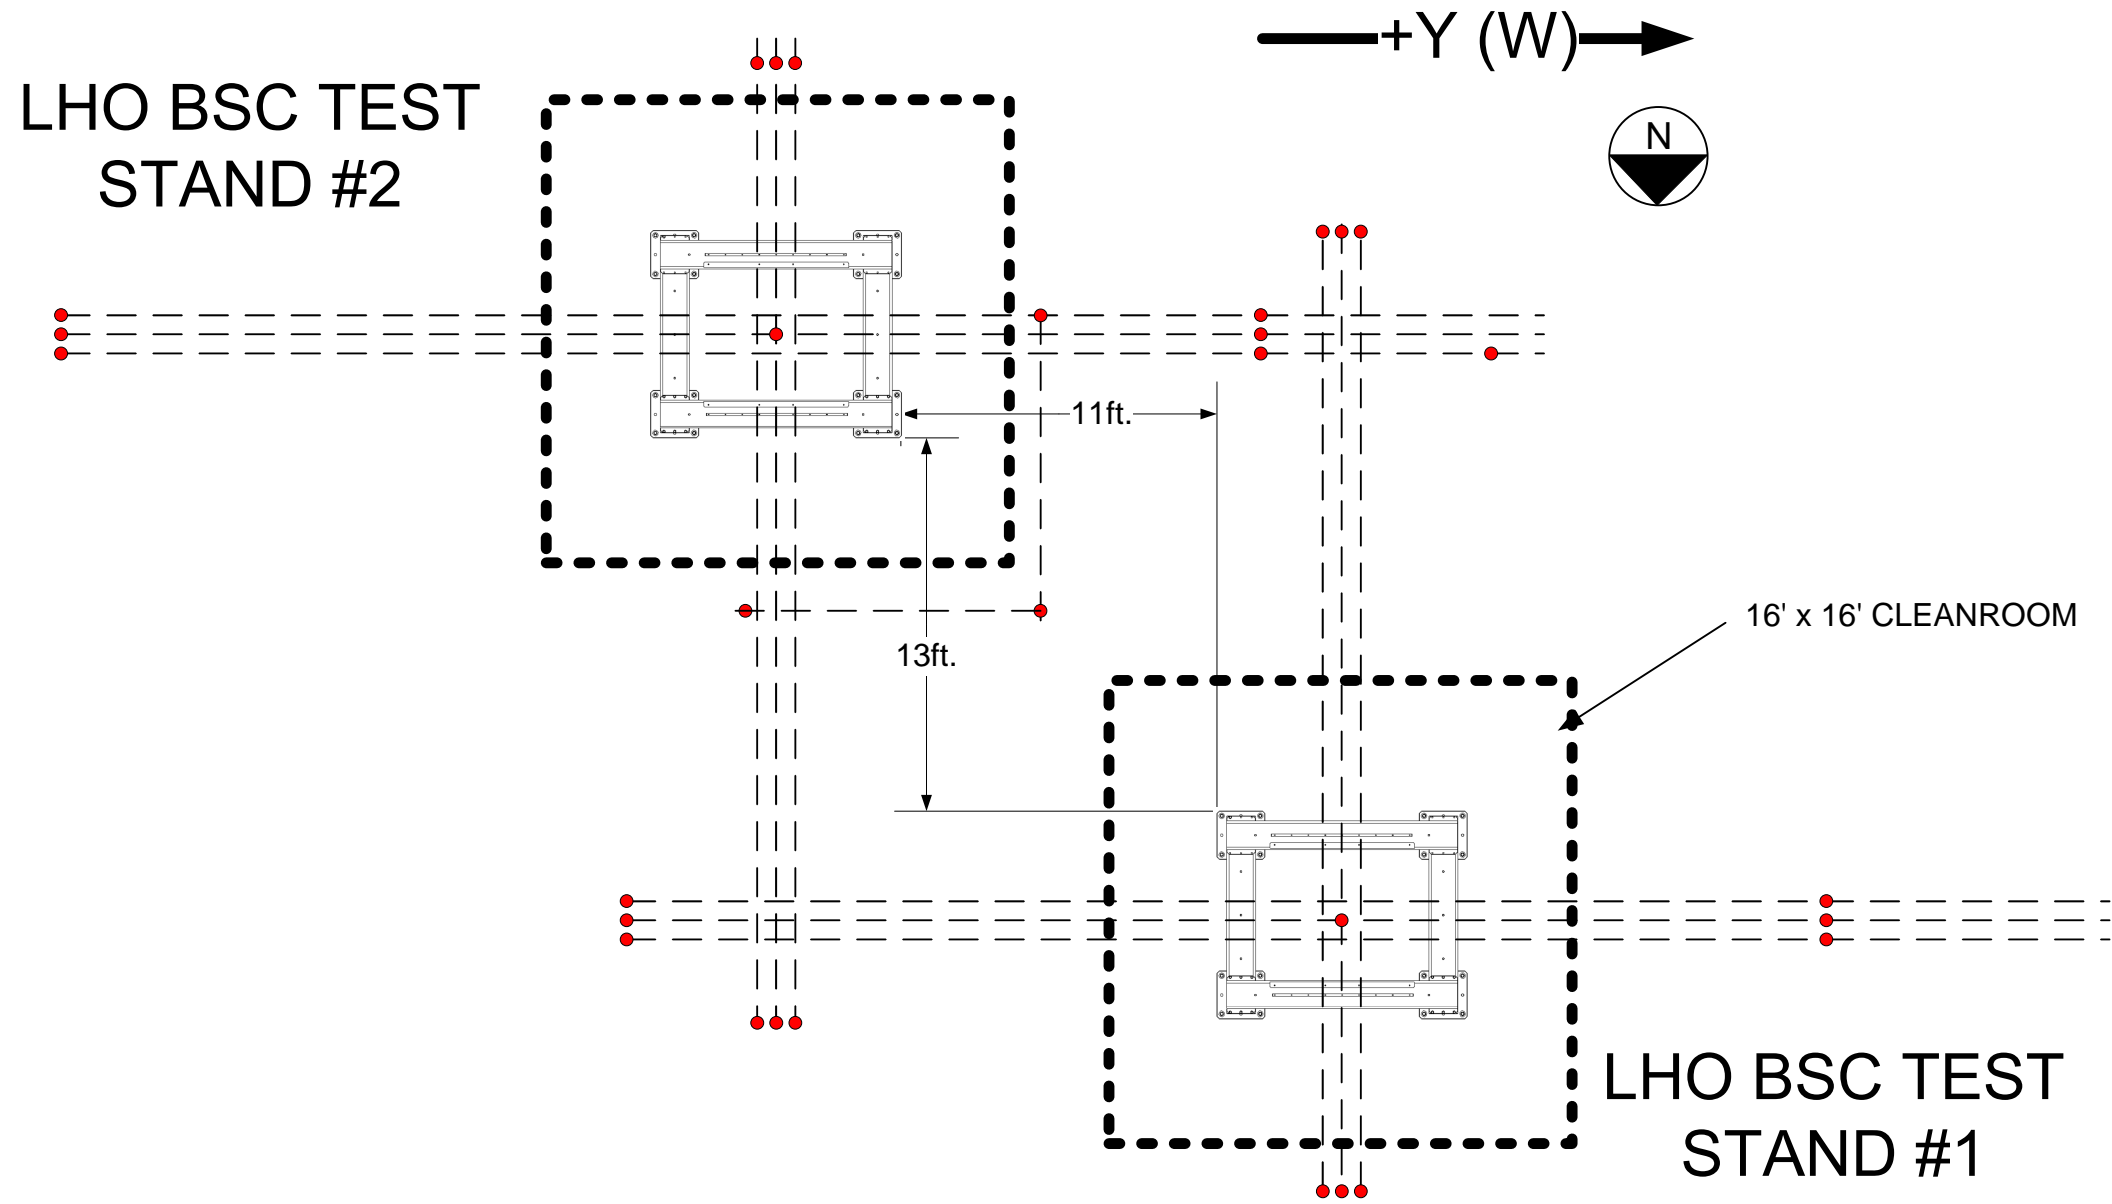


TITLE ALIGNMENT MONUMENT LAYOUT, LHO CORNER STATION, BSC MECHANICAL TEST STANDS		
DRAWING NO. D1101596	REV. v2	SHEET 1 of 3

NOTES:

- 1) ALL DIMENSIONS ARE IN MM, UNLESS OTHERWISE NOTED
- 2) MONUMENT TS1-14 DOES NOT EXIST.


LHO BSC TEST STAND #1

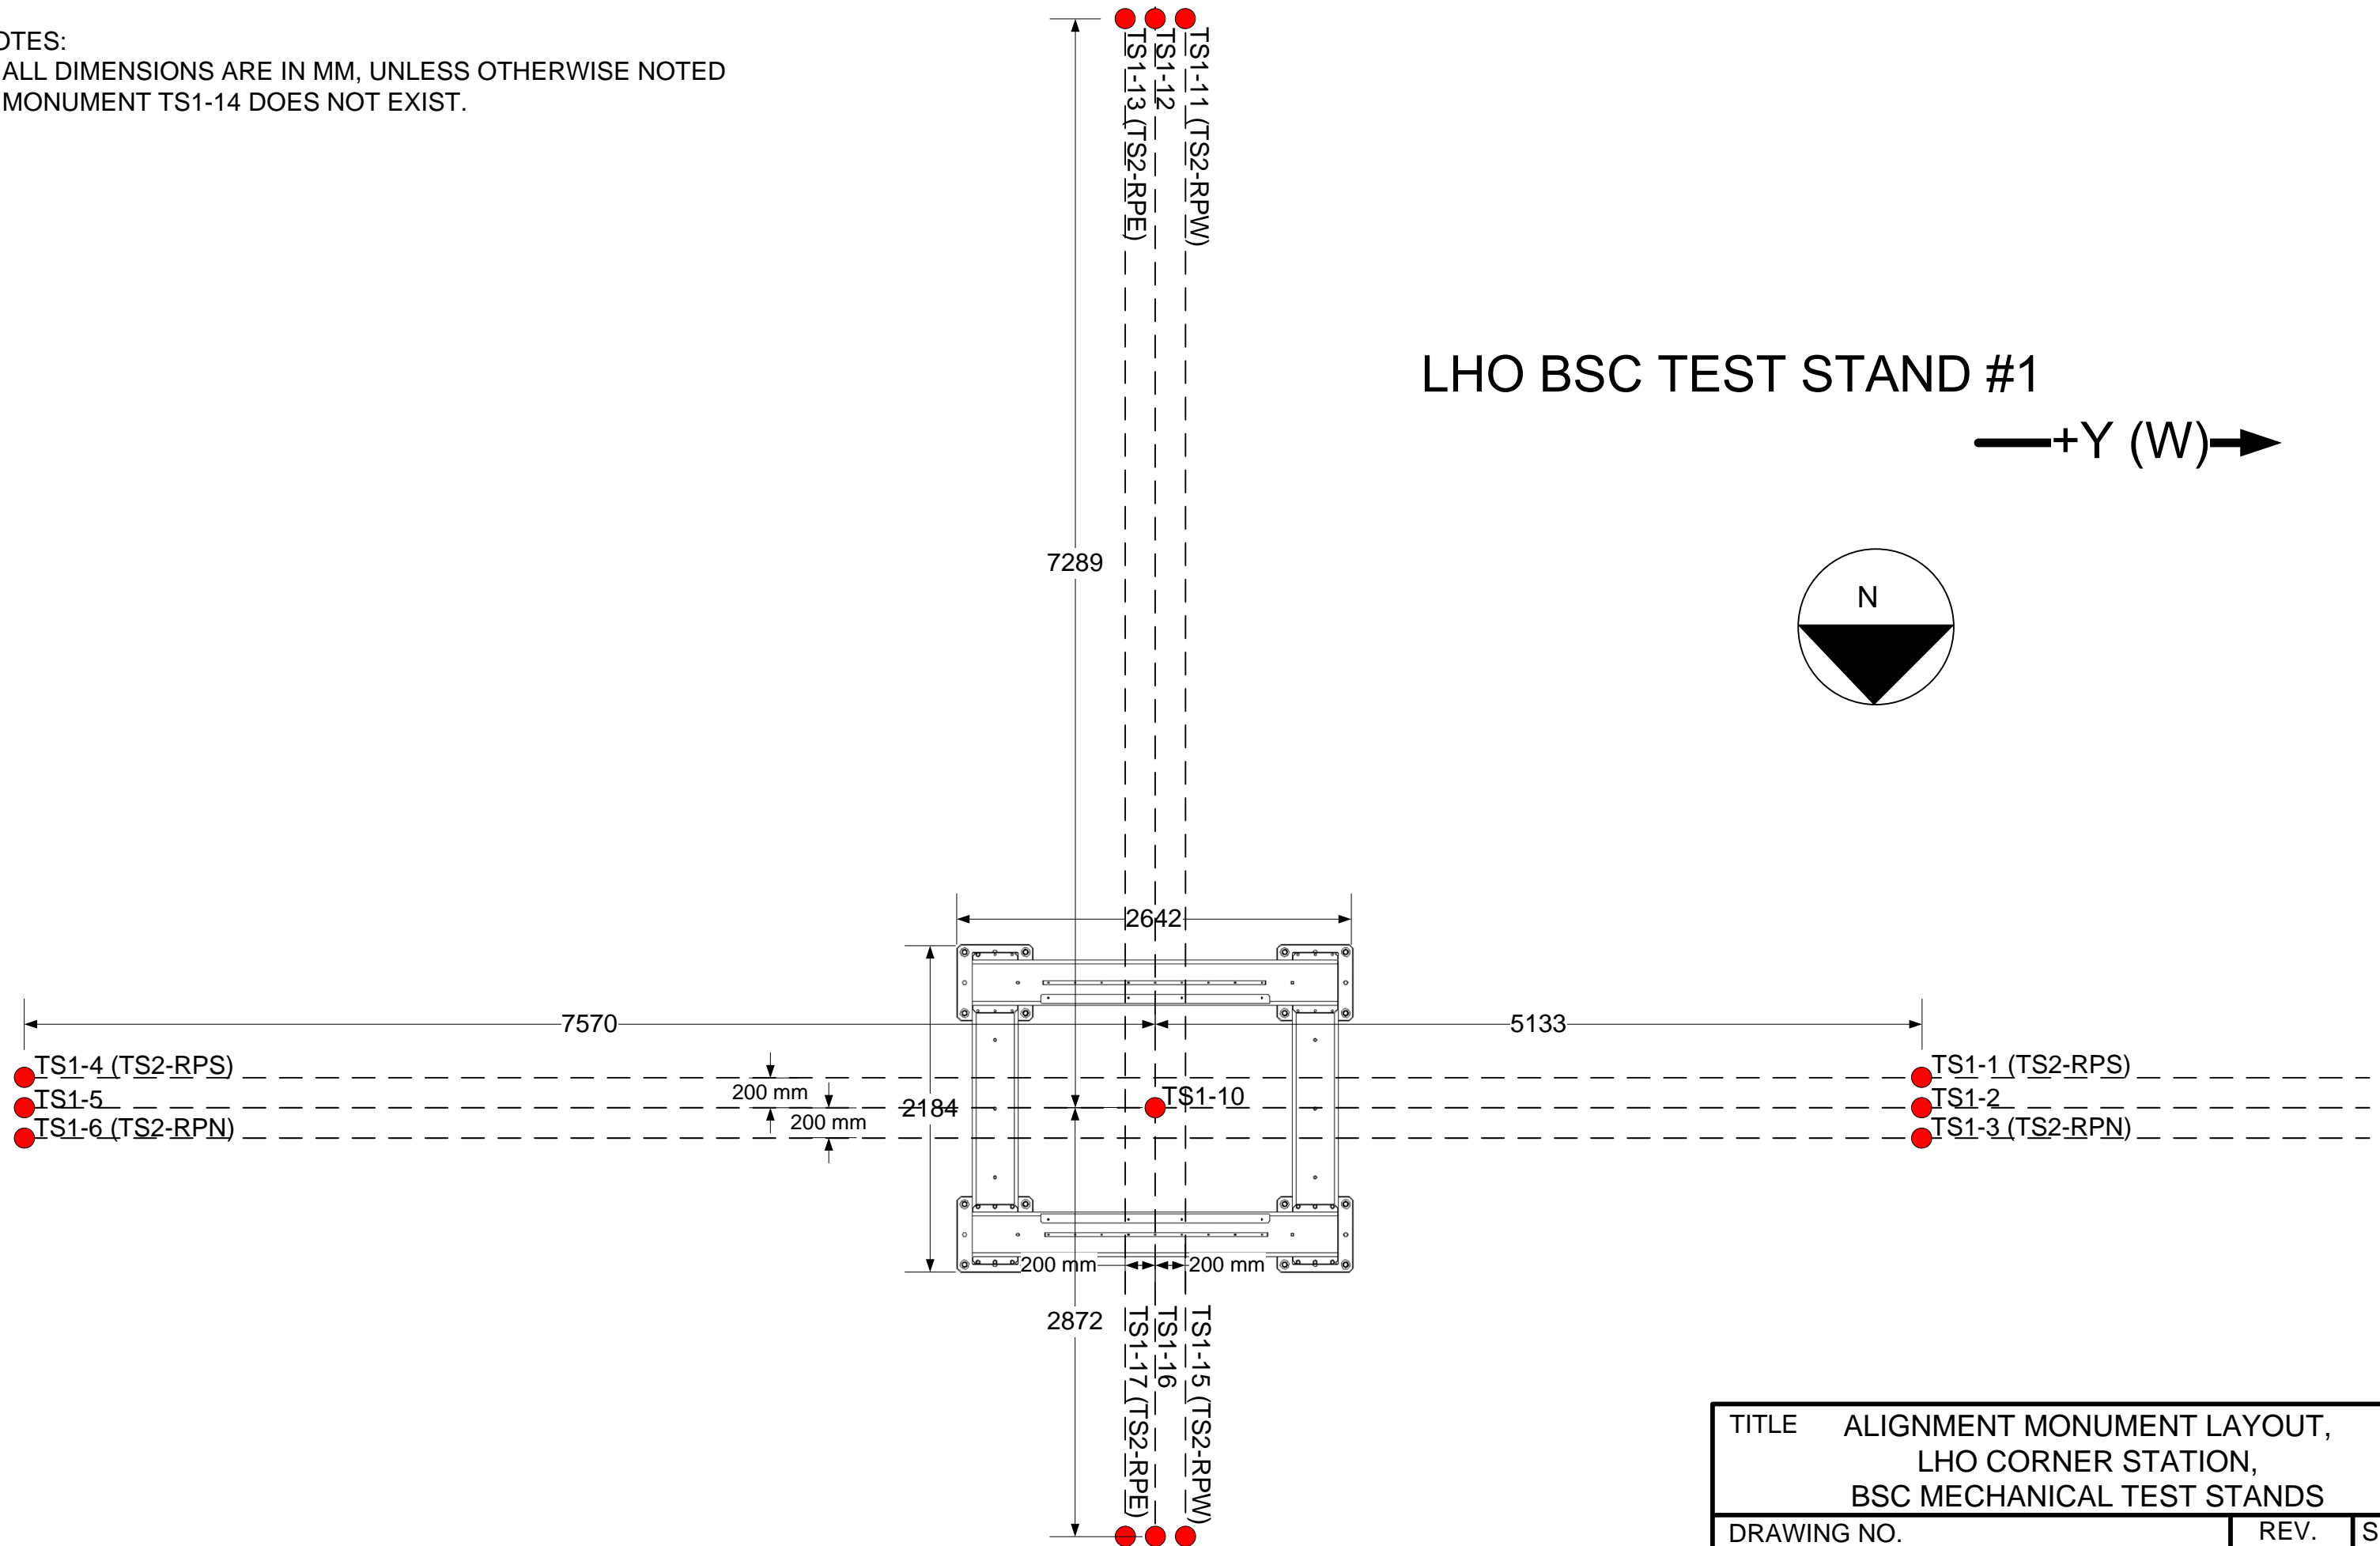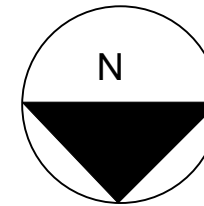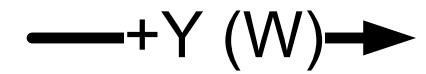

TITLE ALIGNMENT MONUMENT LAYOUT, LHO CORNER STATION, BSC MECHANICAL TEST STANDS		
DRAWING NO. D1101596	REV. v2	SHEET 2 of 3


NOTES:

1) ALL DIMENSIONS ARE IN MM, UNLESS OTHERWISE NOTED

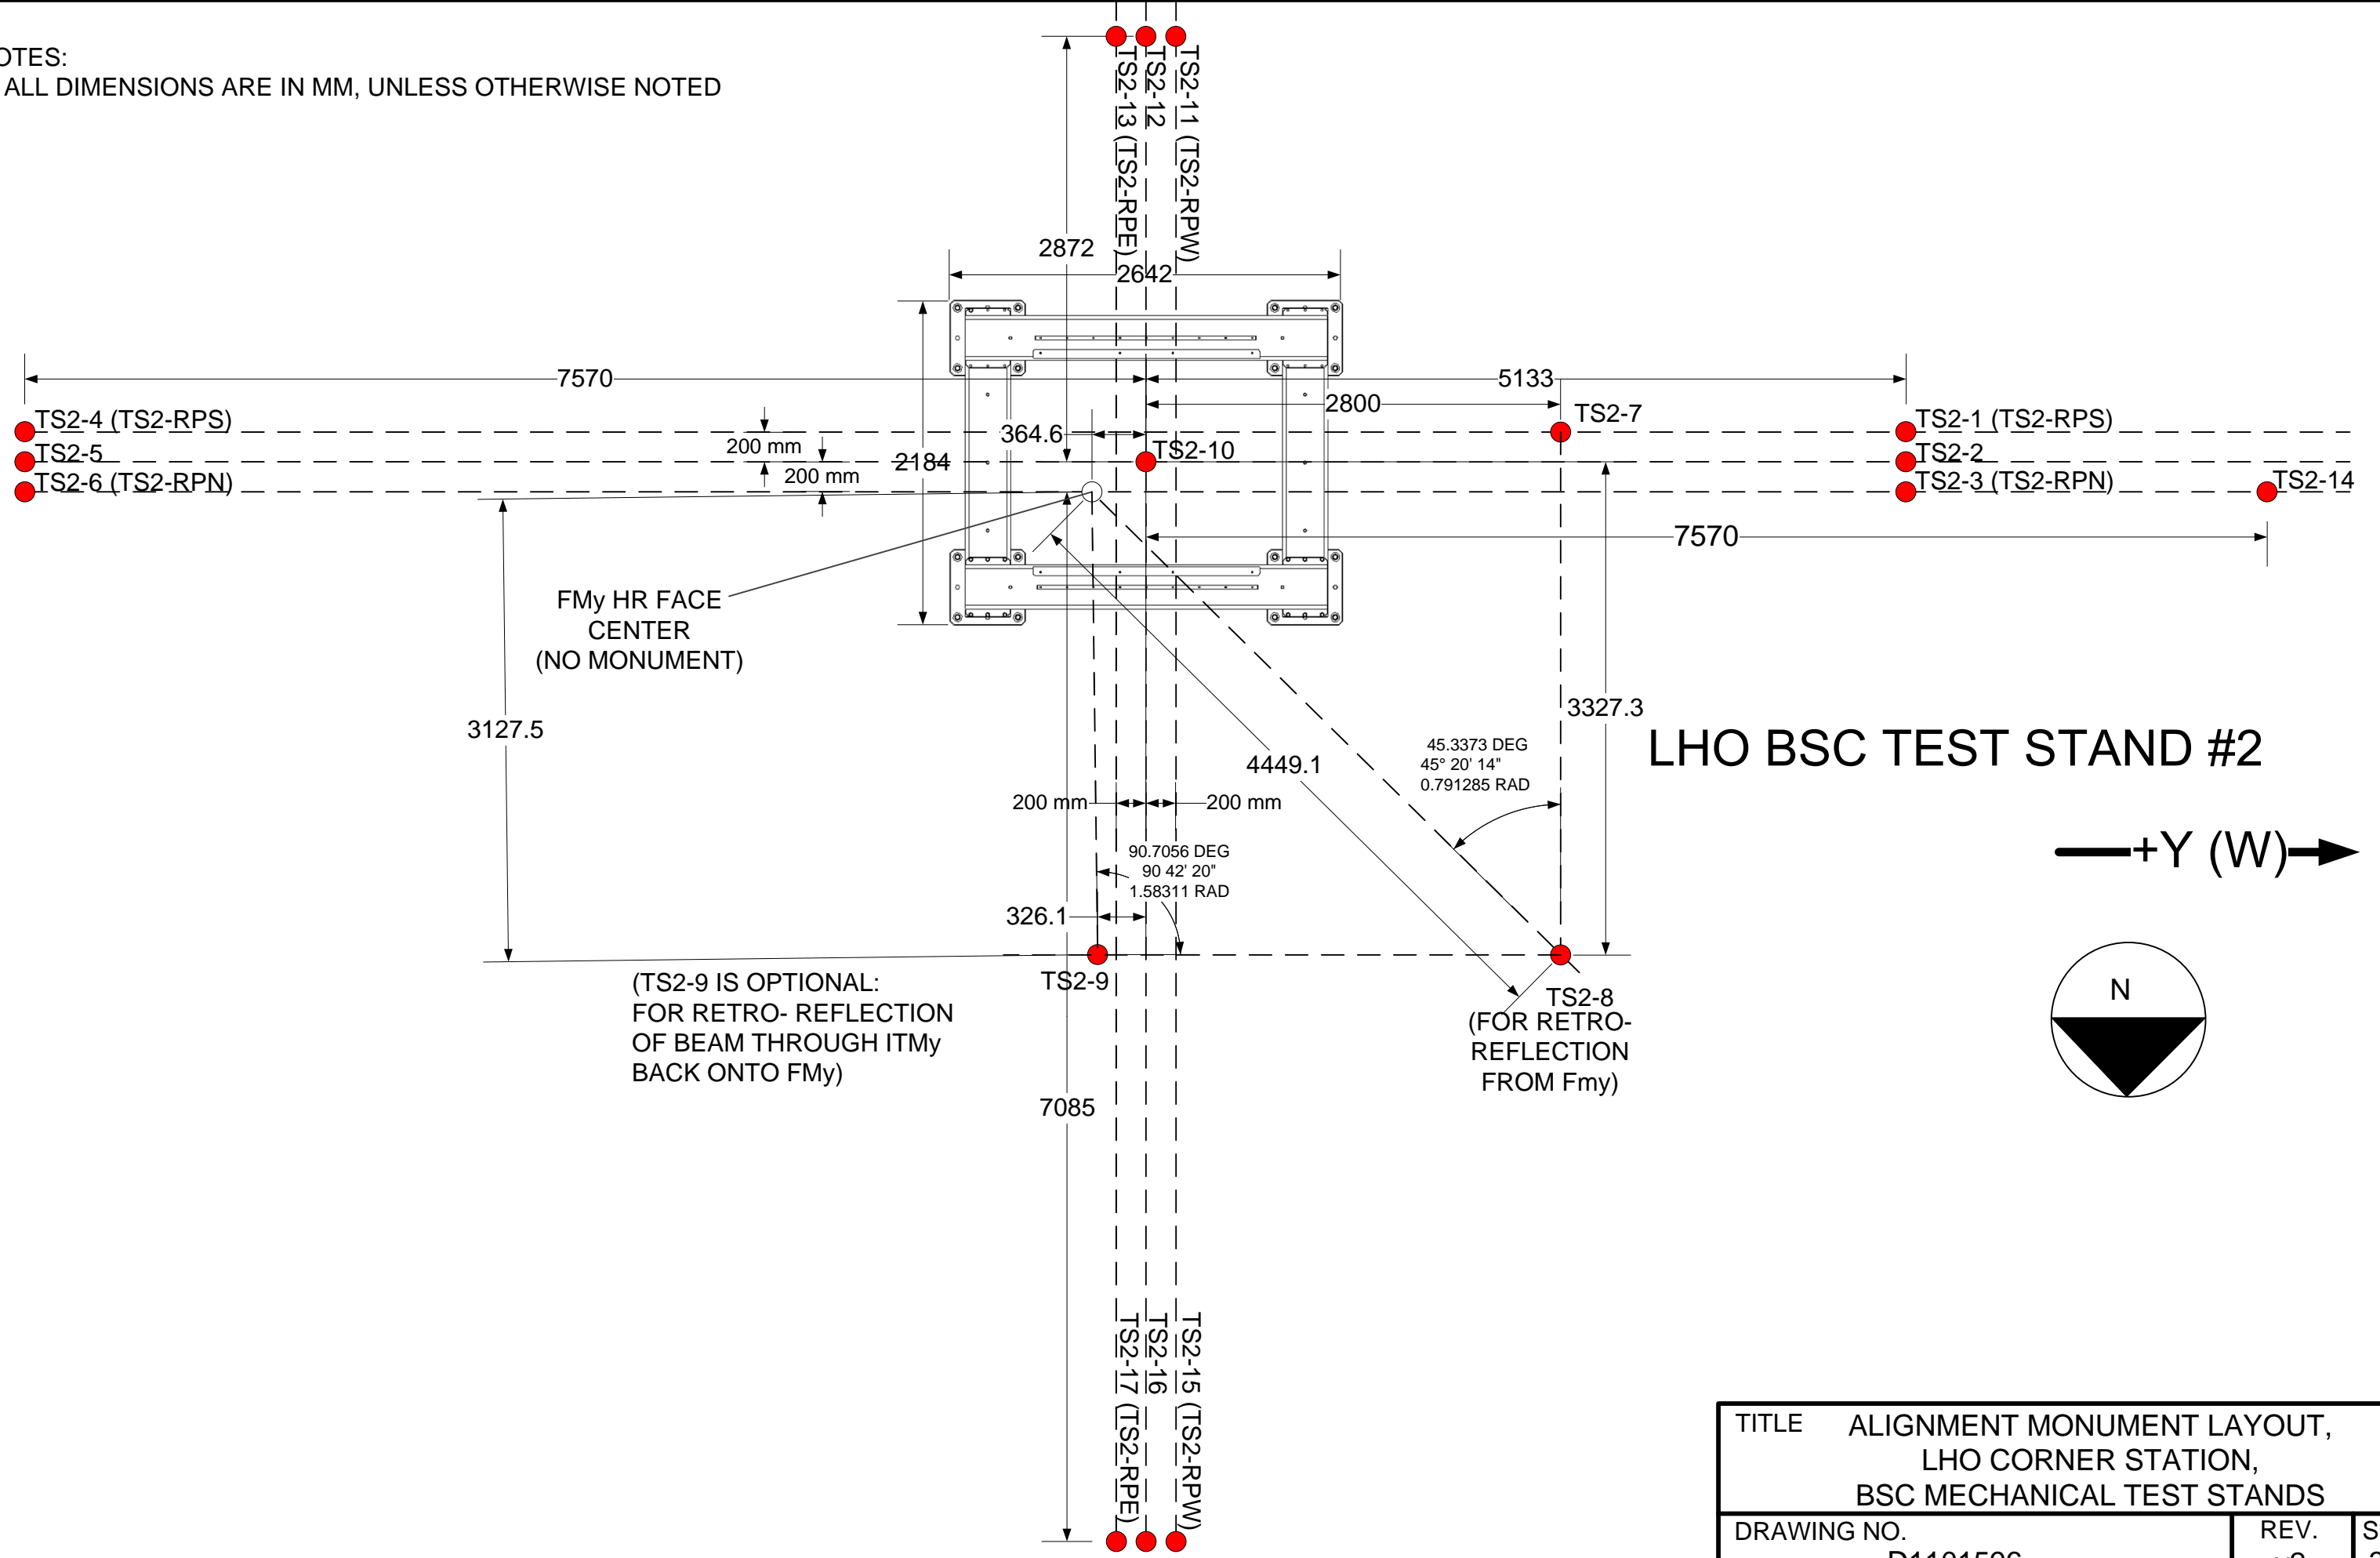

LHO BSC TEST STAND #2

→ +Y (W) →

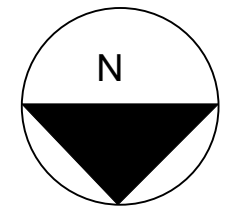

TITLE ALIGNMENT MONUMENT LAYOUT, LHO CORNER STATION, BSC MECHANICAL TEST STANDS		
DRAWING NO. D1101596	REV. v2	SHEET 3 of 3