
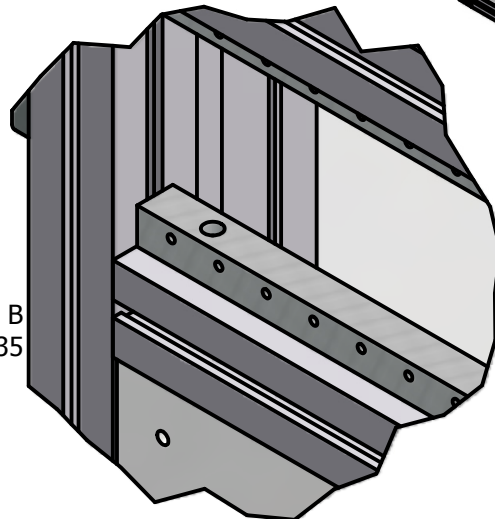
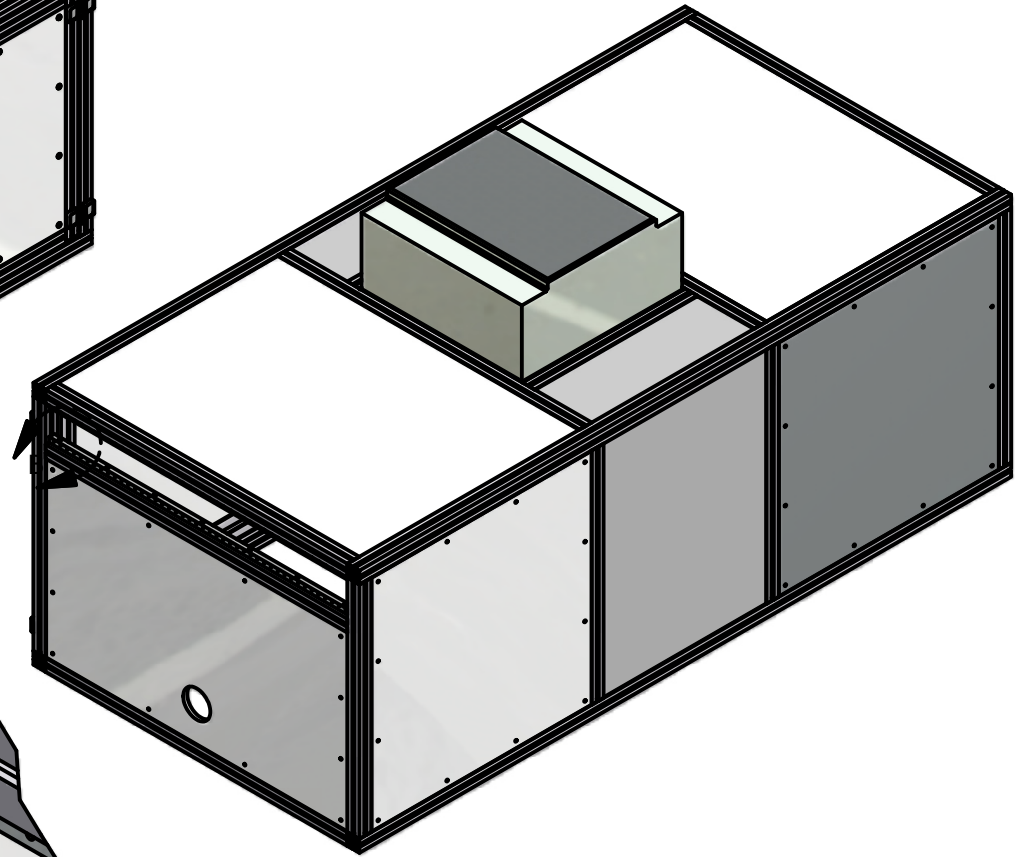


DRAWING APPROVED FOR PRODUCTION BY: _____ DATE _____ APPROVED REVISE & RESUBMIT


APPROVED WITH CHANGES REJECTED



PROJECT AM04052012-1-2 3 x 5 encl			WWW.MINITECFRAMING.COM	
DRAWN BY ANDY MOLES			VICTOR, NY	
DATE 6/29/2012			PH # 585 924-4690 FX # 585 924-4821 amoles@minitecframing.com	
DRAWN FOR MINITEC'S CUSTOMER	TITLE ADD TITLE	DWG NO AM04052012-1-1	REV 2	
TOLERANCES UNLESS OTHERWISE NOTED .X +/- .12" .XX +/- .015" .XXX +/- .010"		MATERIAL	FINISH	
				SHEET 1 OF 29

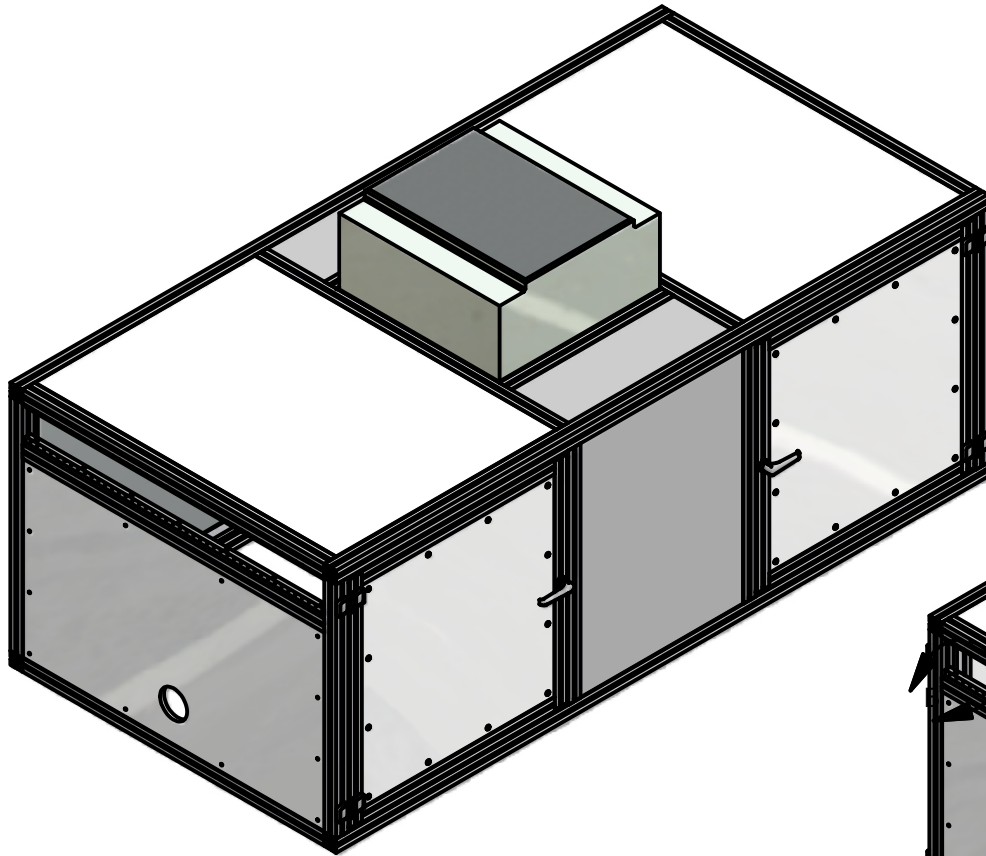

DETAIL B
SCALE .35


APPROVAL INITIALS:


PROJECT AM04052012-1-2 3 x 5 encl		 <small>THE ART OF SIMPLICITY</small>	<small>WWW.MINITECFRAMING.COM</small> <small>VICTOR, NY</small> <small>PH # 585 924-4690</small> <small>FX # 585 924-4821</small> <small>amoles@minitecframing.com</small>	
DRAWN BY ANDY MOLES			REV 2	
DATE 6/29/2012		DWG NO AM04052012-1-1		
DRAWN FOR MINITEC'S CUSTOMER		TITLE ADD TITLE		
<small>TOLERANCES UNLESS OTHERWISE NOTED X +/- .125" .XX +/- .015" .XXX +/- .010"</small>		MATERIAL		
		FINISH		SHEET 2 OF 29

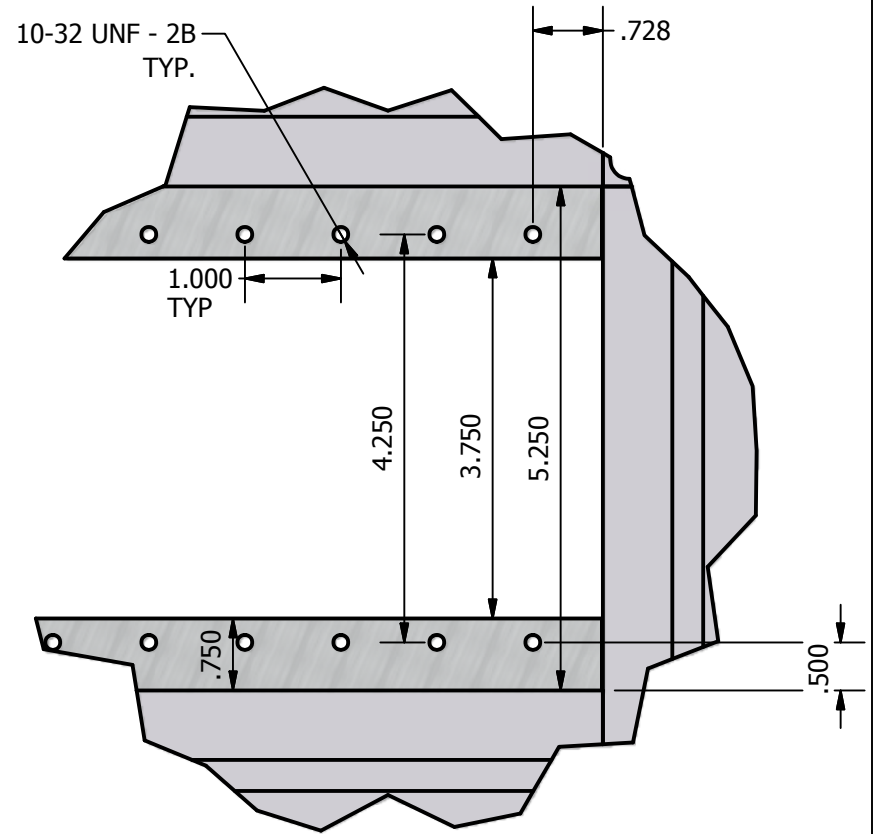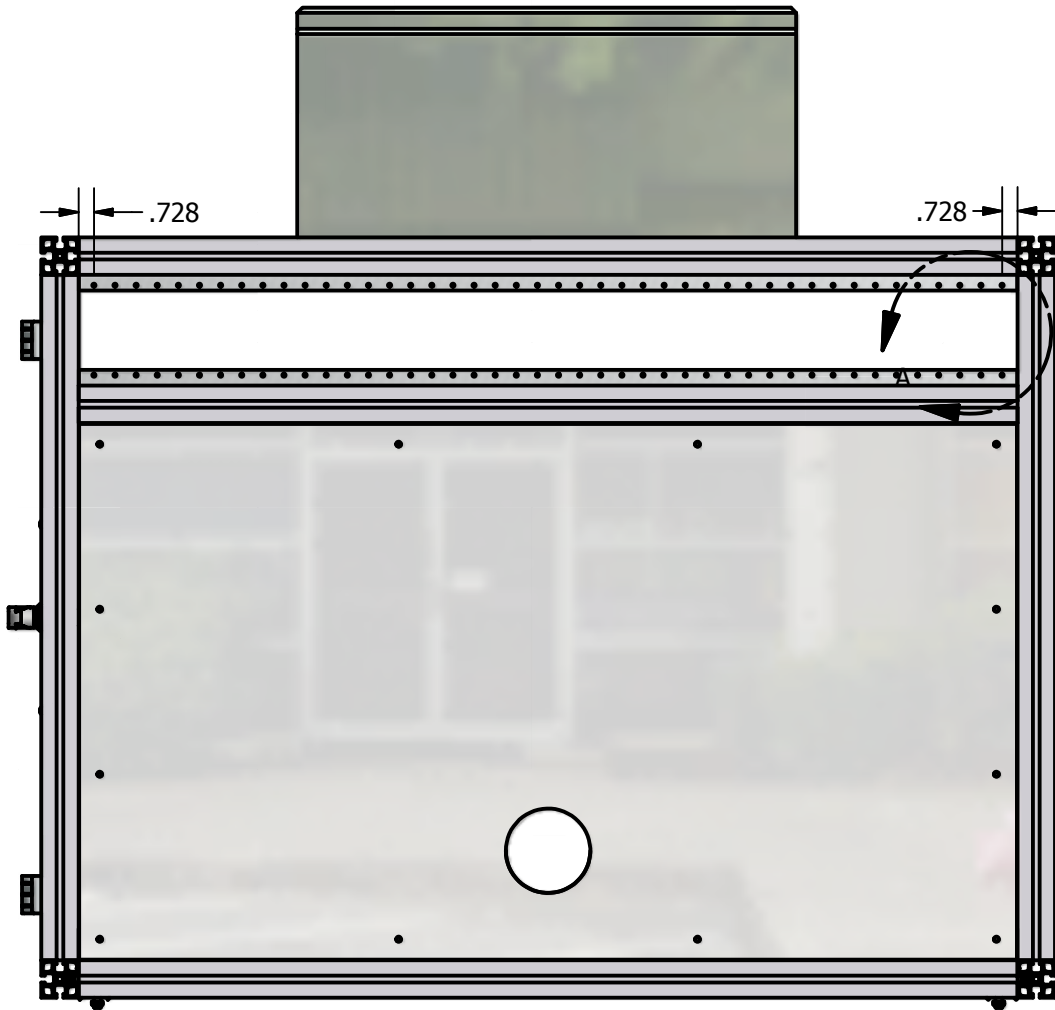


DETAIL A
SCALE .5


APPROVAL INITIALS:

PROJECT AM04052012-1-2 3 x 5 encl			WWW.MINITECFRAMING.COM	
DRAWN BY ANDY MOLES			VICTOR, NY	
DATE 6/29/2012			PH # 585 924-4690 FX # 585 924-4821 amoles@minitecframing.com	
DRAWN FOR MINITEC'S CUSTOMER	TITLE ADD TITLE	DWG NO AM04052012-1-1	REV 2	
TOLERANCES UNLESS OTHERWISE NOTED .X +/- .125" .XX +/- .015" .XXX +/- .010"		MATERIAL		SHEET 3 OF 29
		FINISH		

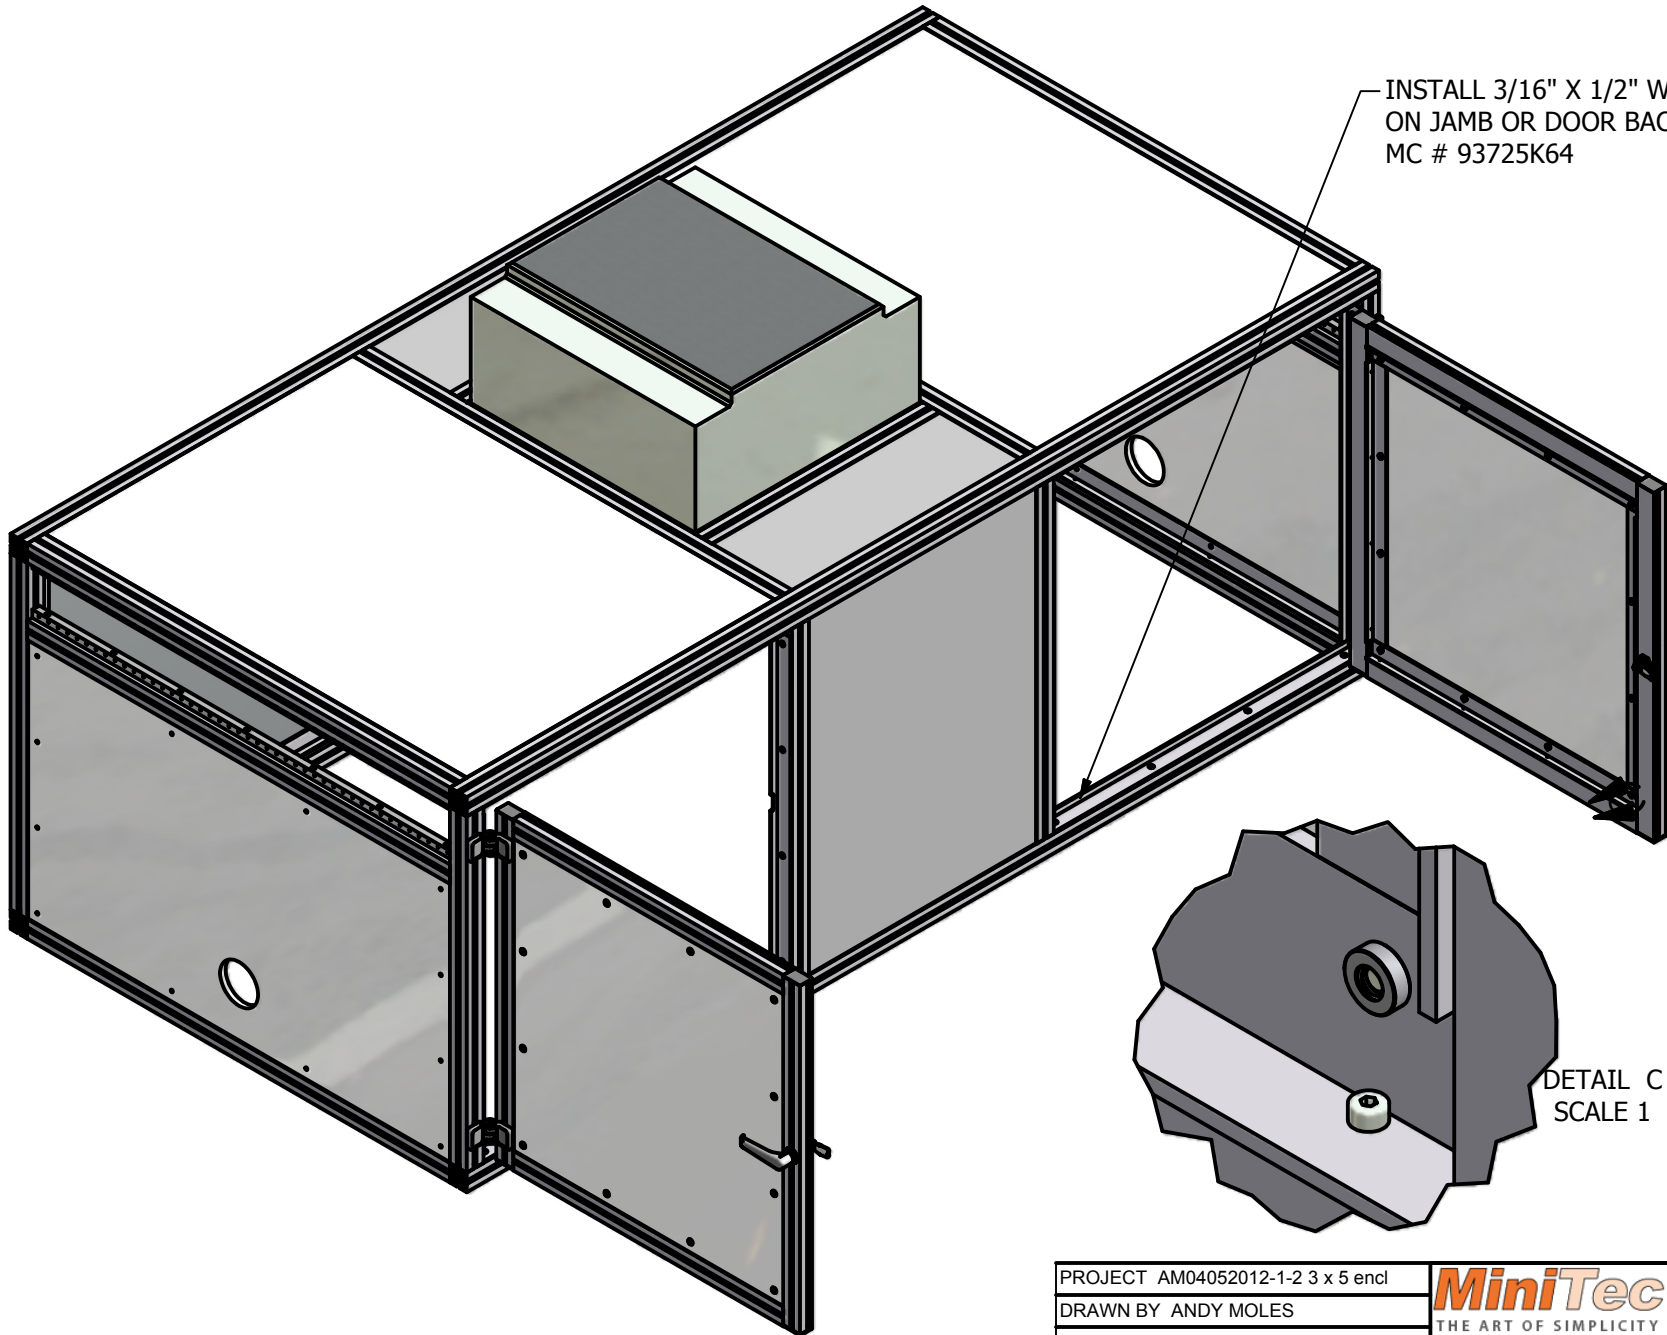


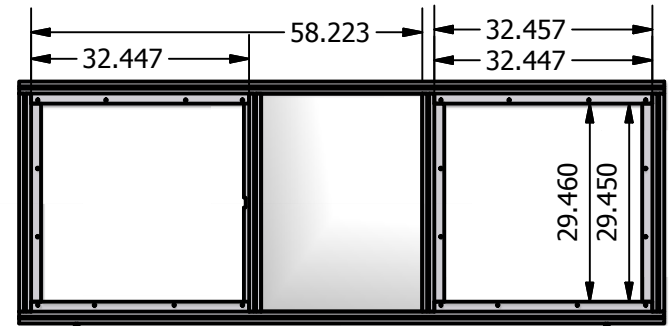
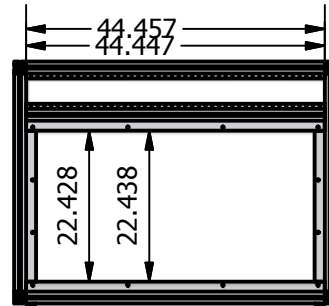
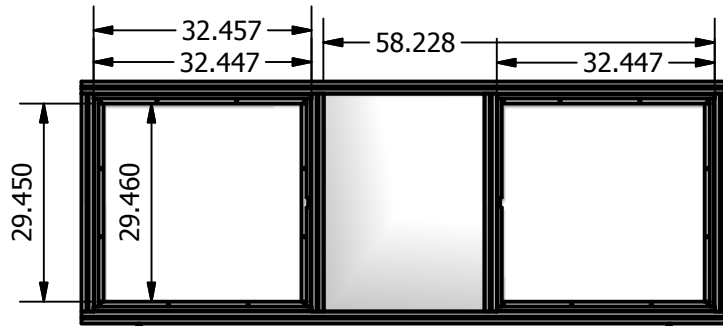
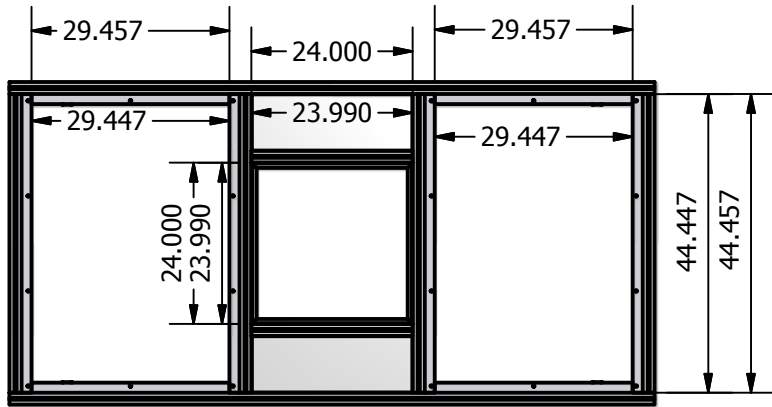
APPROVAL INITIALS:

PROJECT AM04052012-1-2 3 x 5 encl		 MiniTec THE ART OF SIMPLICITY	WWW.MINITECFRAMING.COM	
DRAWN BY ANDY MOLES			VICTOR, NY	
DATE 6/29/2012			PH # 585 924-4690 FX # 585 924-4821 amoles@minitecframing.com	
DRAWN FOR MINITEC'S CUSTOMER	TITLE ADD TITLE	DWG NO AM04052012-1-1	REV 2	
TOLERANCES UNLESS OTHERWISE NOTED X +/- .125" .XX +/- .015" .XXX +/- .010"		MATERIAL		SHEET 4 OF 29
		FINISH		

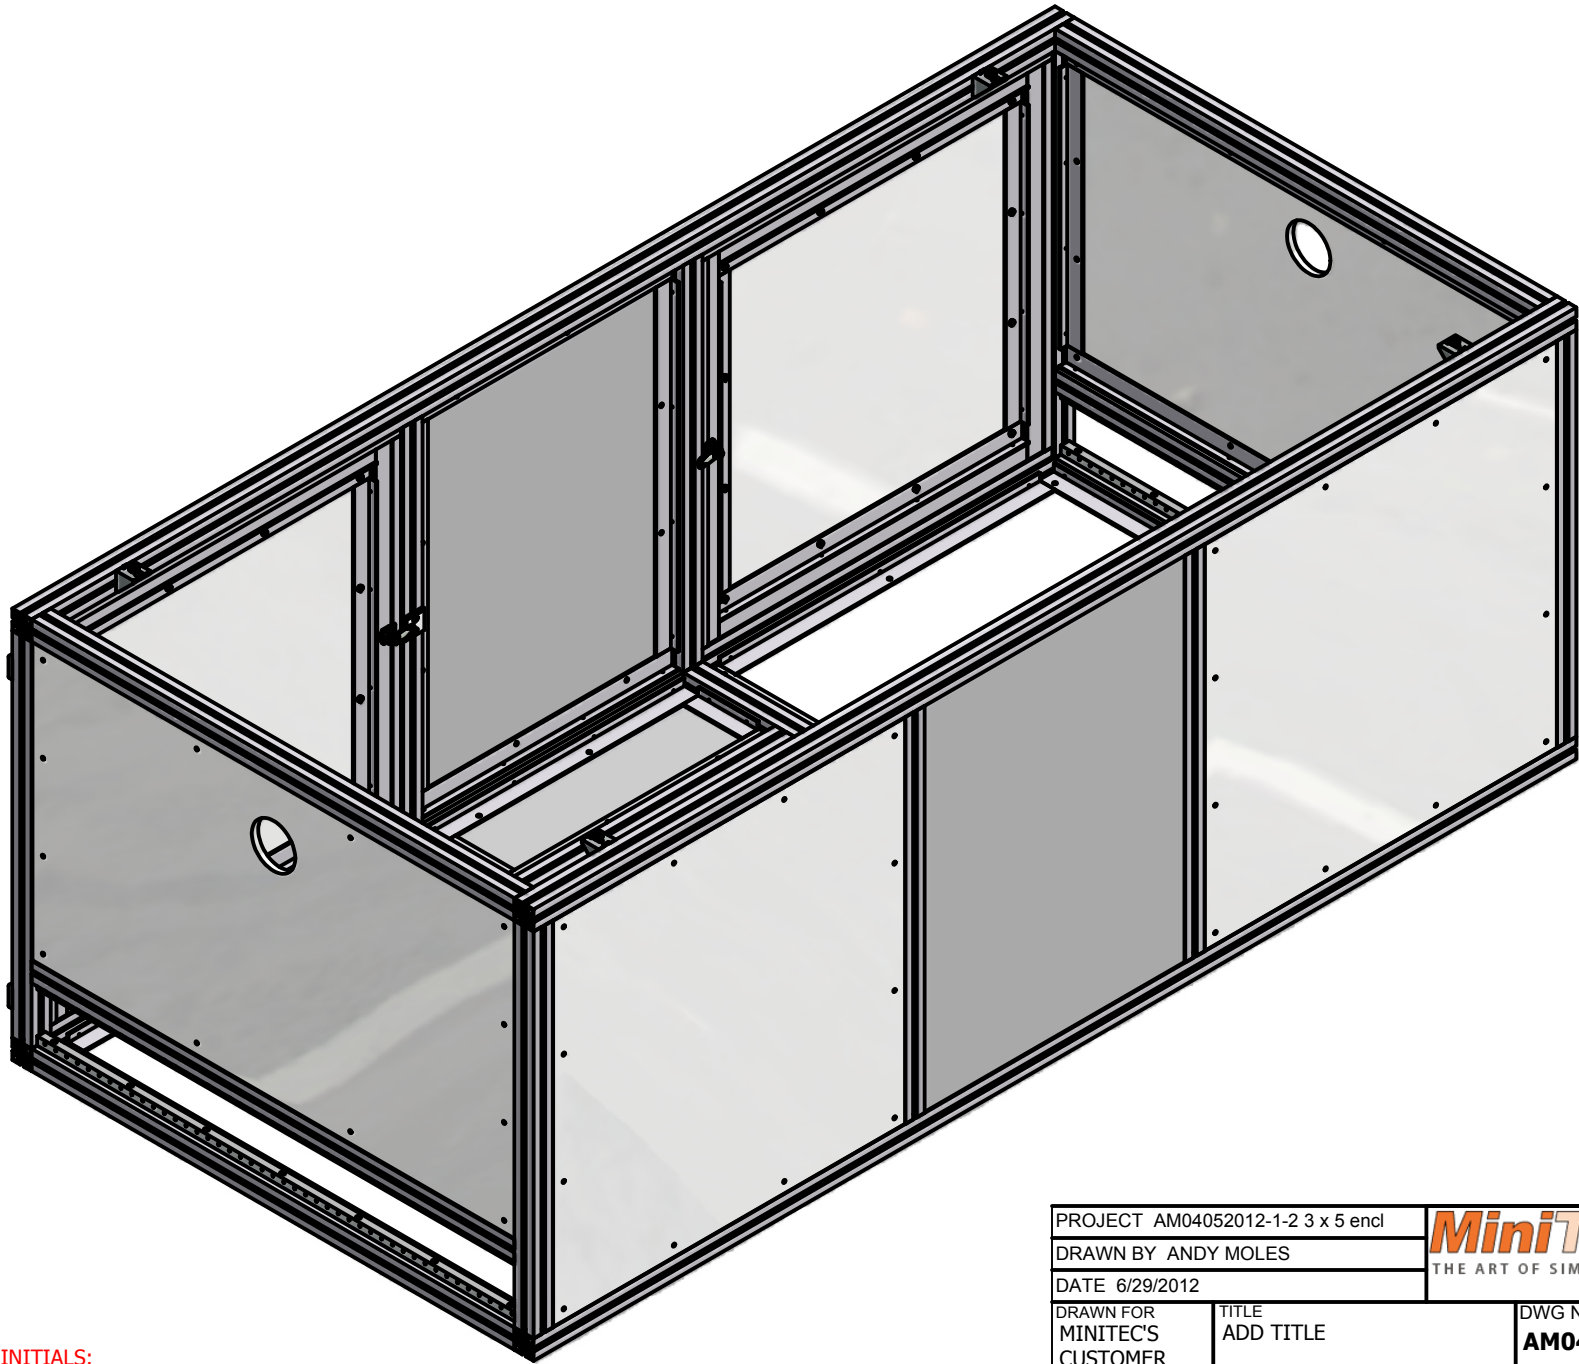


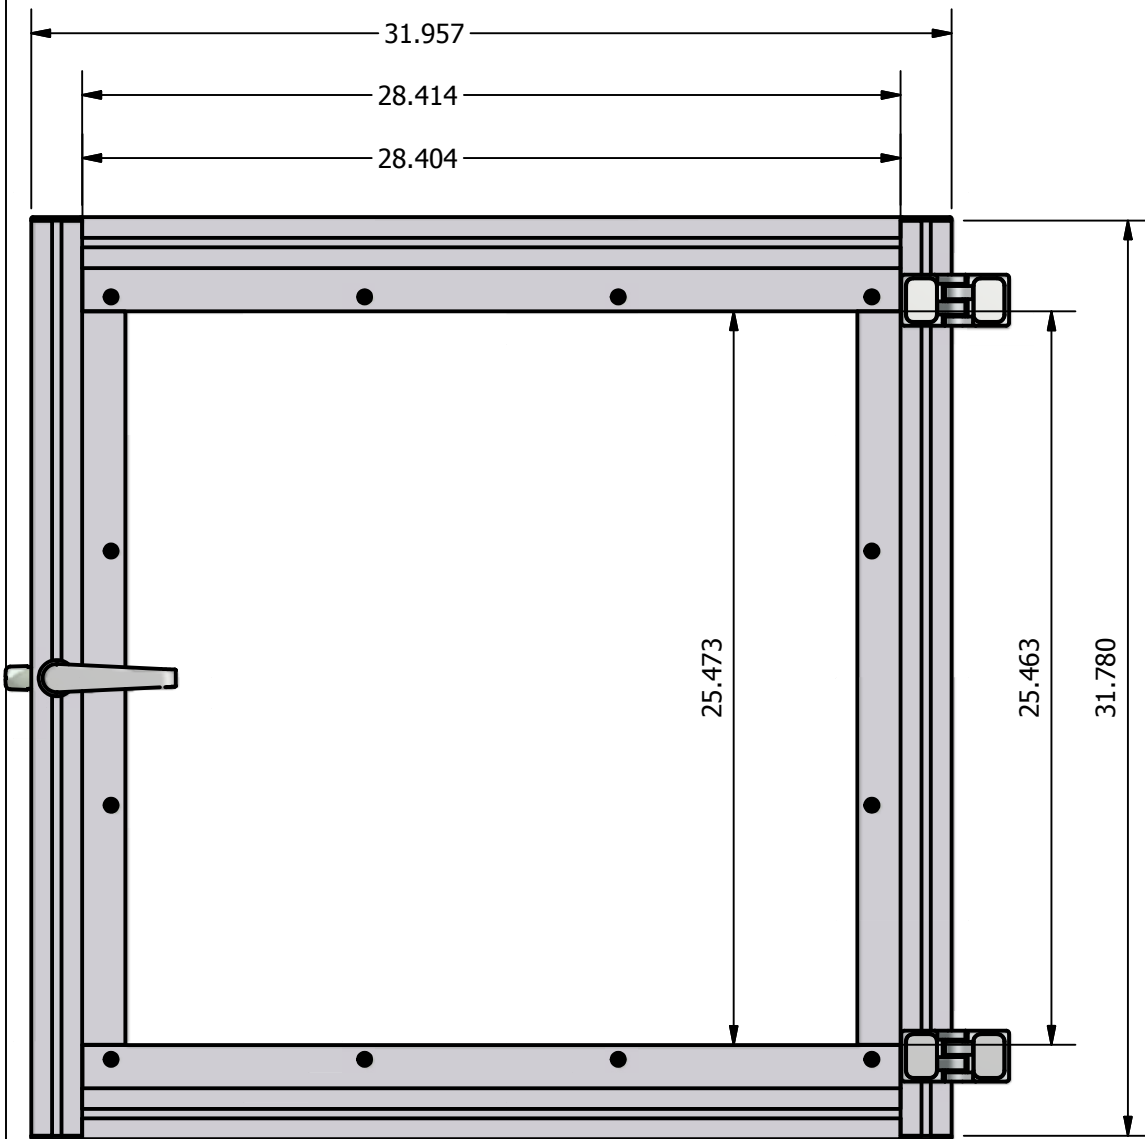
APPROVAL INITIALS:

PROJECT AM04052012-1-2 3 x 5 encl		 MiniTec THE ART OF SIMPLICITY	WWW.MINITECFRAMING.COM	
DRAWN BY ANDY MOLES			VICTOR, NY	
DATE 6/29/2012			PH # 585 924-4690 FX # 585 924-4821 amoles@minitecframing.com	
DRAWN FOR MINITEC'S CUSTOMER		TITLE ADD TITLE		DWG NO AM04052012-1-1
TOLERANCES UNLESS OTHERWISE NOTED .X +/- .1/32" .XX +/- .015" .XXX +/- .010"		MATERIAL		REV 2
		FINISH		SHEET 5 OF 29




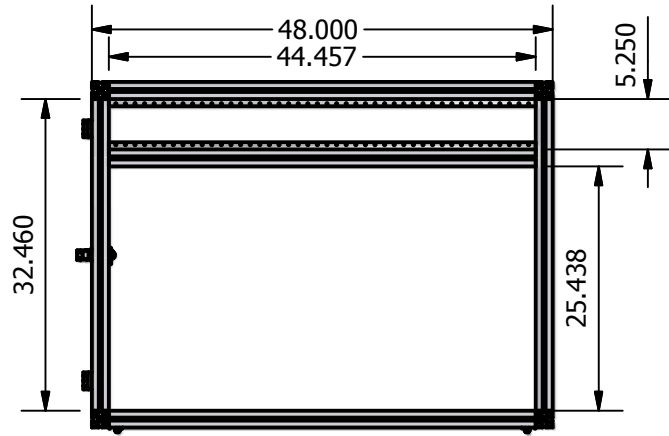
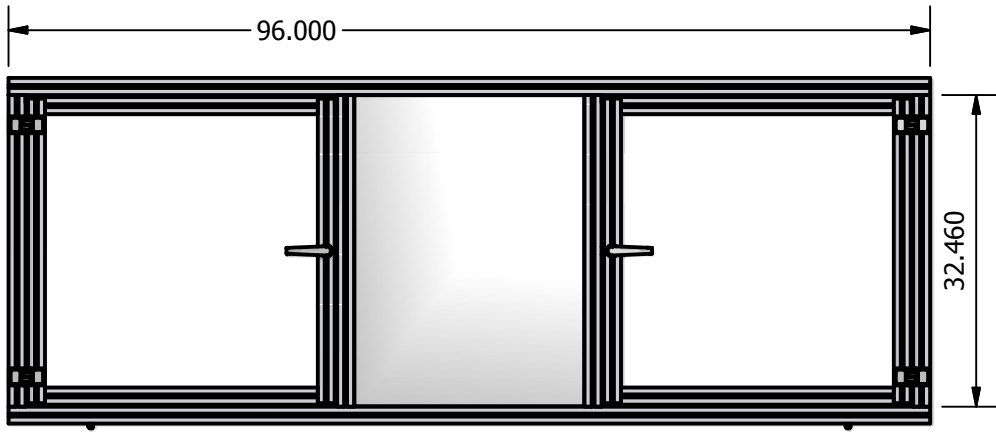
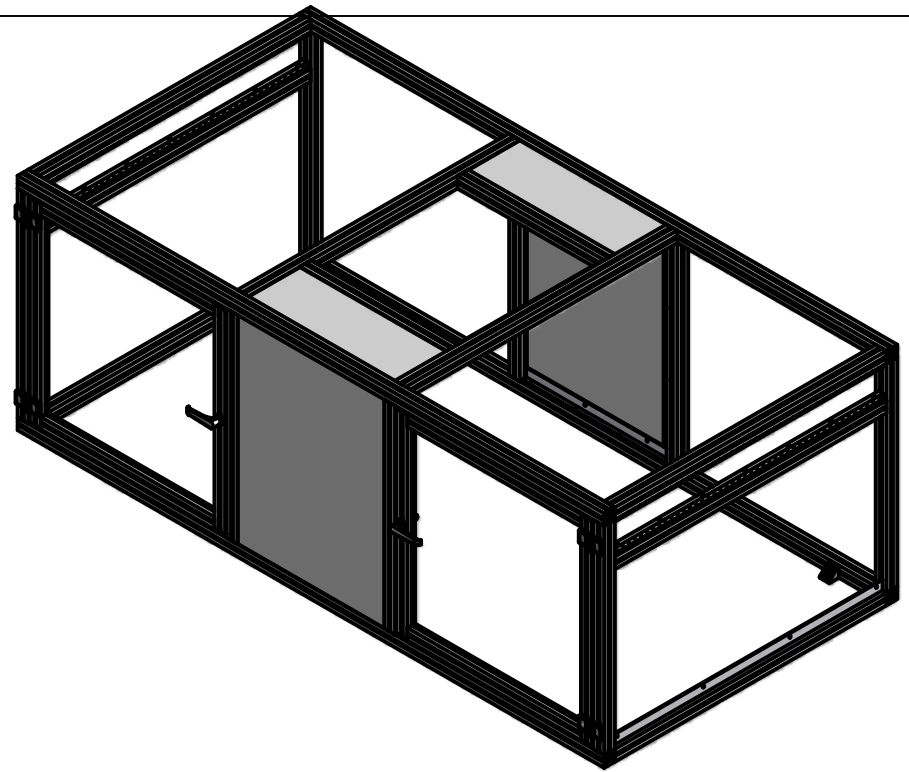
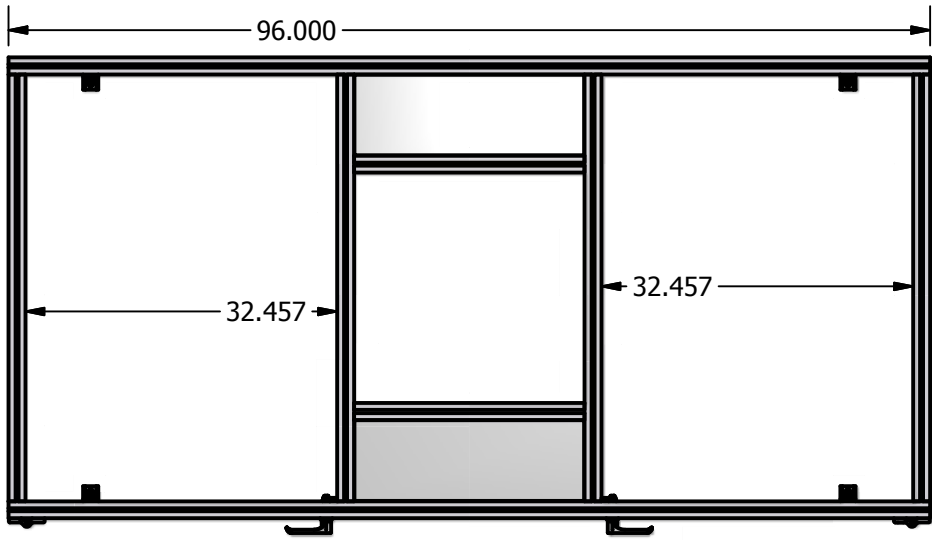
APPROVAL INITIALS:

PROJECT AM04052012-1-2 3 x 5 encl		 THE ART OF SIMPLICITY	WWW.MINITECFRAMING.COM	
DRAWN BY ANDY MOLES			VICTOR, NY	
DATE 6/29/2012			PH # 585 924-4690 FX # 585 924-4821 amoles@minitecframing.com	
DRAWN FOR MINITEC'S CUSTOMER	TITLE ADD TITLE	DWG NO AM04052012-1-1	REV 2	
TOLERANCES UNLESS OTHERWISE NOTED .X +/- .1/32" .XX +/- .015" .XXX +/- .010"		MATERIAL		SHEET 6 OF 29
		FINISH		




APPROVAL INITIALS:

PROJECT AM04052012-1-2 3 x 5 encl		 <small>WWW.MINITECFRAMING.COM VICTOR, NY PH # 585 924-4690 FX # 585 924-4821 amoles@minitecframing.com</small>	
DRAWN BY ANDY MOLES			
DATE 6/29/2012			
DRAWN FOR MINITEC'S CUSTOMER	TITLE ADD TITLE	DWG NO DOOR	REV
<small>TOLERANCES UNLESS OTHERWISE NOTED X +/- .125" .XX +/- .015" .XXX +/- .010"</small>		MATERIAL	
		FINISH	SHEET 7 OF 29




APPROVAL INITIALS:

PROJECT AM04052012-1-2 3 x 5 encl			WWW.MINITECFRAMING.COM	
DRAWN BY ANDY MOLES			VICTOR, NY	
DATE 6/29/2012			PH # 585 924-4690 FX # 585 924-4821 amoles@minitecframing.com	
DRAWN FOR MINITEC'S CUSTOMER	TITLE ADD TITLE	DWG NO AM04052012-1-1	REV 2	
TOLERANCES UNLESS OTHERWISE NOTED .X +/- .1/32" .XX +/- .015" .XXX +/- .010"		MATERIAL	FINISH	
				SHEET 8 OF 29

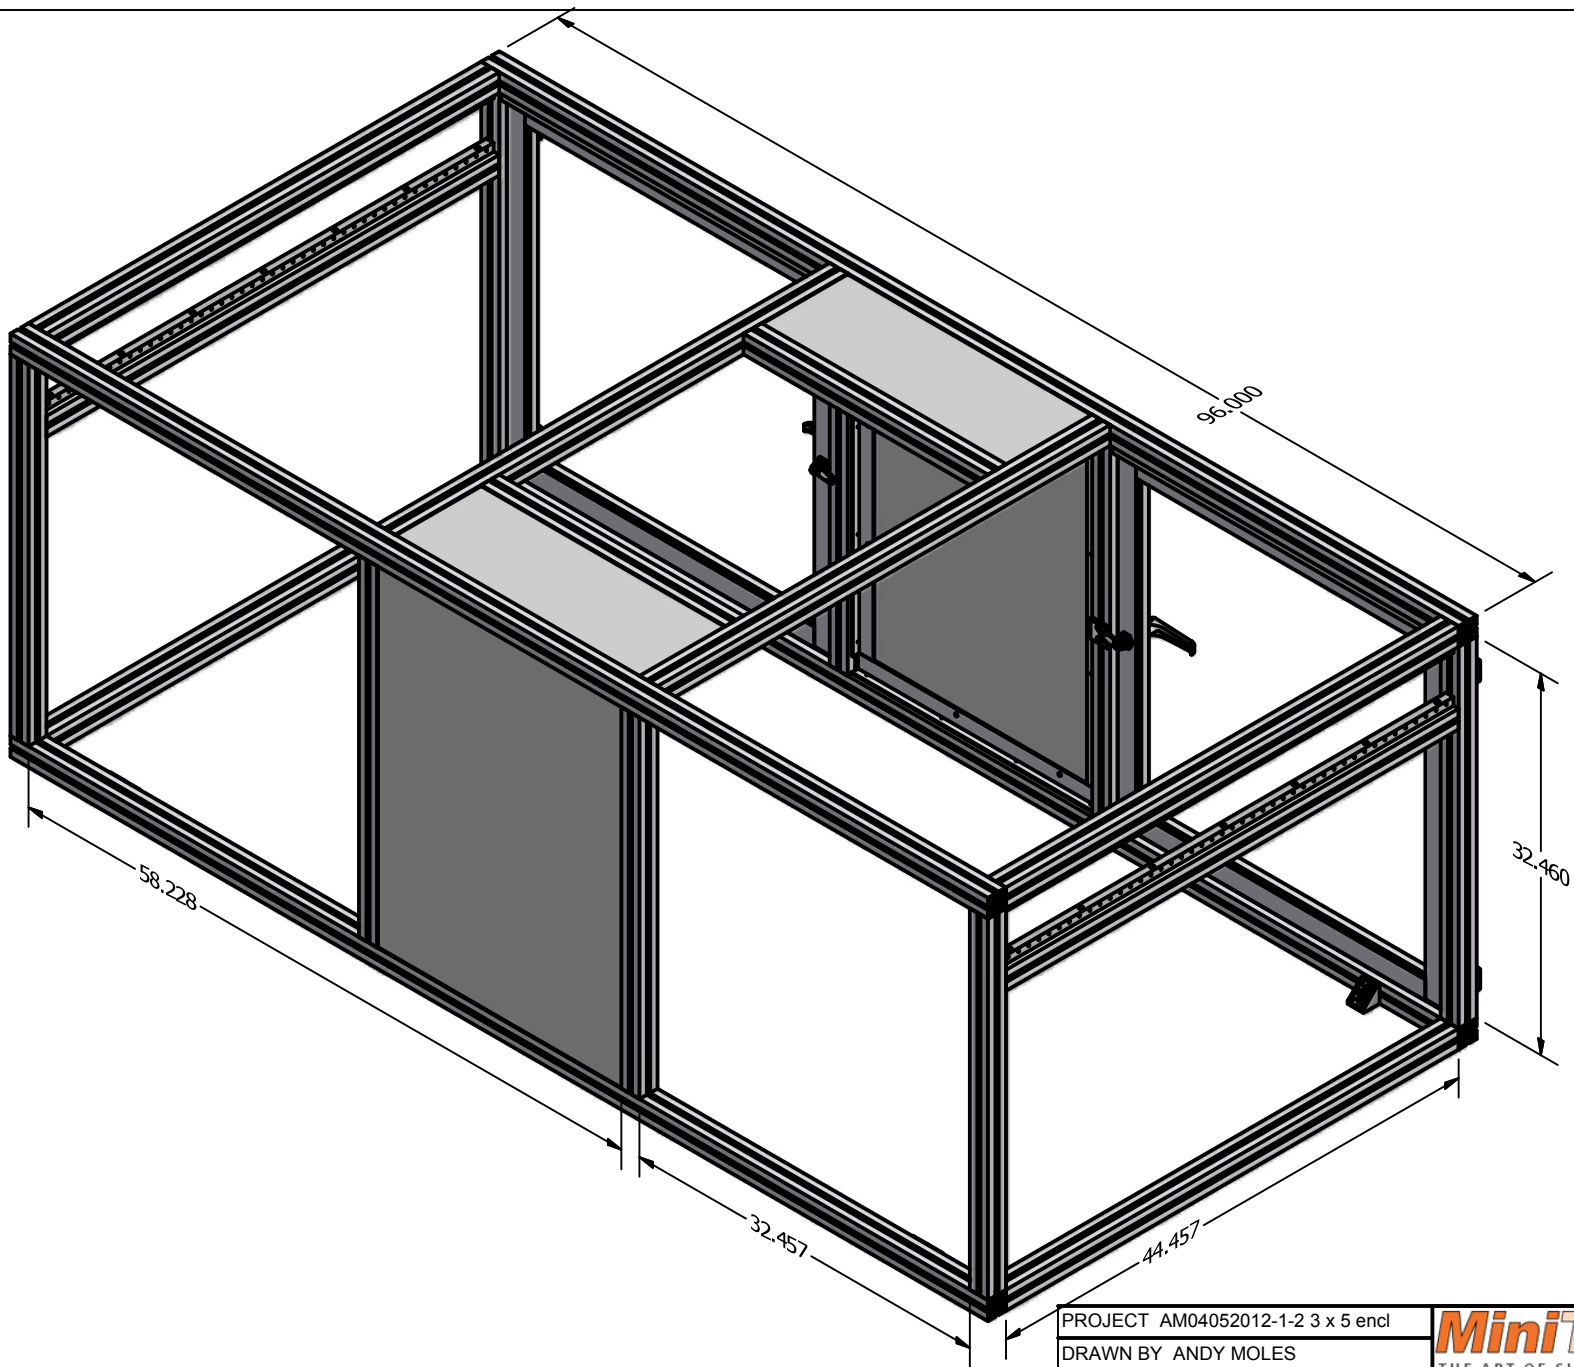

APPROVAL INITIALS:

PROJECT AM04052012-1-2 3 x 5 encl		 <small>WWW.MINITECFRAMING.COM VICTOR, NY PH # 585 924-4690 FX # 585 924-4821 amoles@minitecframing.com</small>	
DRAWN BY ANDY MOLES			
DATE 6/29/2012			
DRAWN FOR MINITEC'S CUSTOMER	TITLE ADD TITLE	DWG NO AM04052012-1-1	REV 2
<small>TOLERANCES UNLESS OTHERWISE NOTED .X +/- .12" .XX +/- .015" .XXX +/- .010"</small>		MATERIAL	FINISH
			SHEET 9 OF 29