


Eight, 6-inch coax pigtails

RG58 or LMR-195

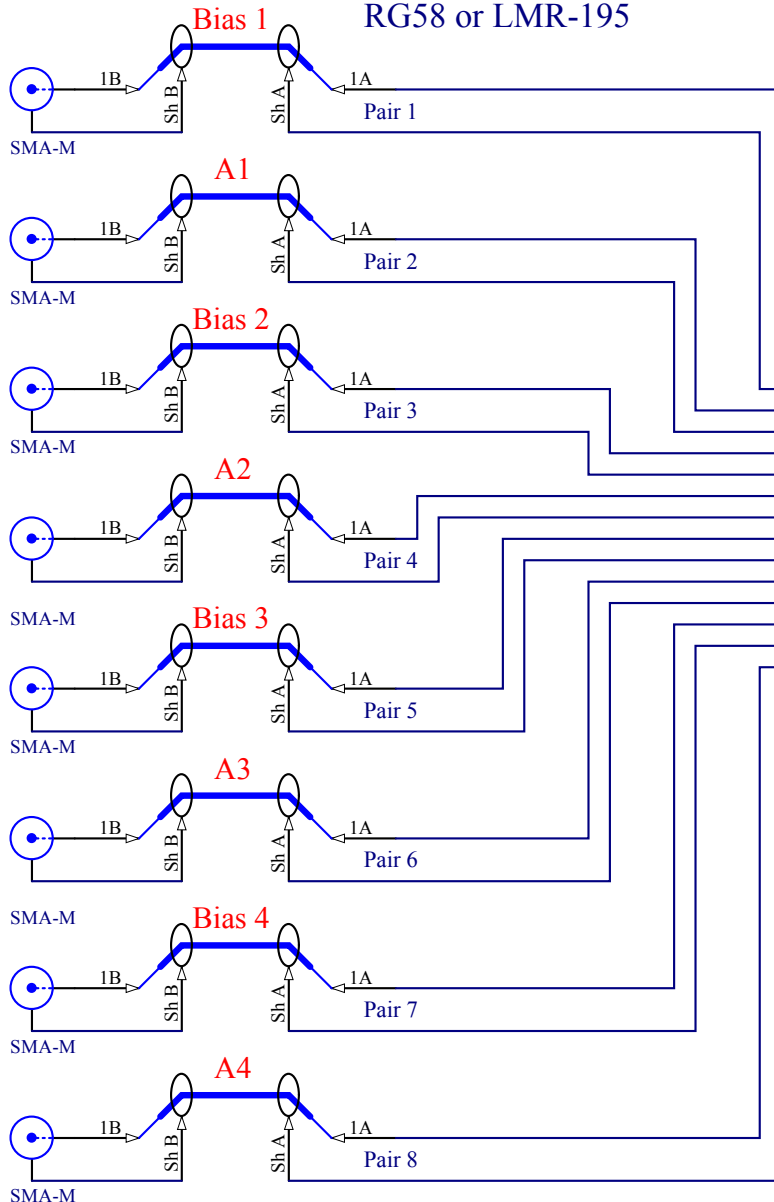


Shields unconnected  
this end

Tie all shield drain  
wires to backshell

8- pair individually shielded  
pair cable, 110 feet long  
Belden 1077A, or equivalent

ISS Outer Loop

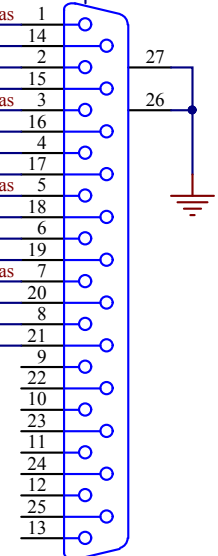

D Connector 25, Male

Cable labels are shown in RED

Title **ISS Outer Loop PD Cable**

Size: **A**

DCC Number: D1600313

Drawn by:  
Ben Abbott

Date: 7/27/2016

Revision: v2

File: C:\restored\Ben\ISS Outer Loop\Cables\ISSOuterLoopPDCable2.Sch Doc: 2:34:41 PM Sheet 1 of 1

Ligo Project  
California Institute of Technology  
Massachusetts Institute of Technology

