


REV.	DATE	DCN #	DRAWING TREE #
v2	08 MAR 2019		

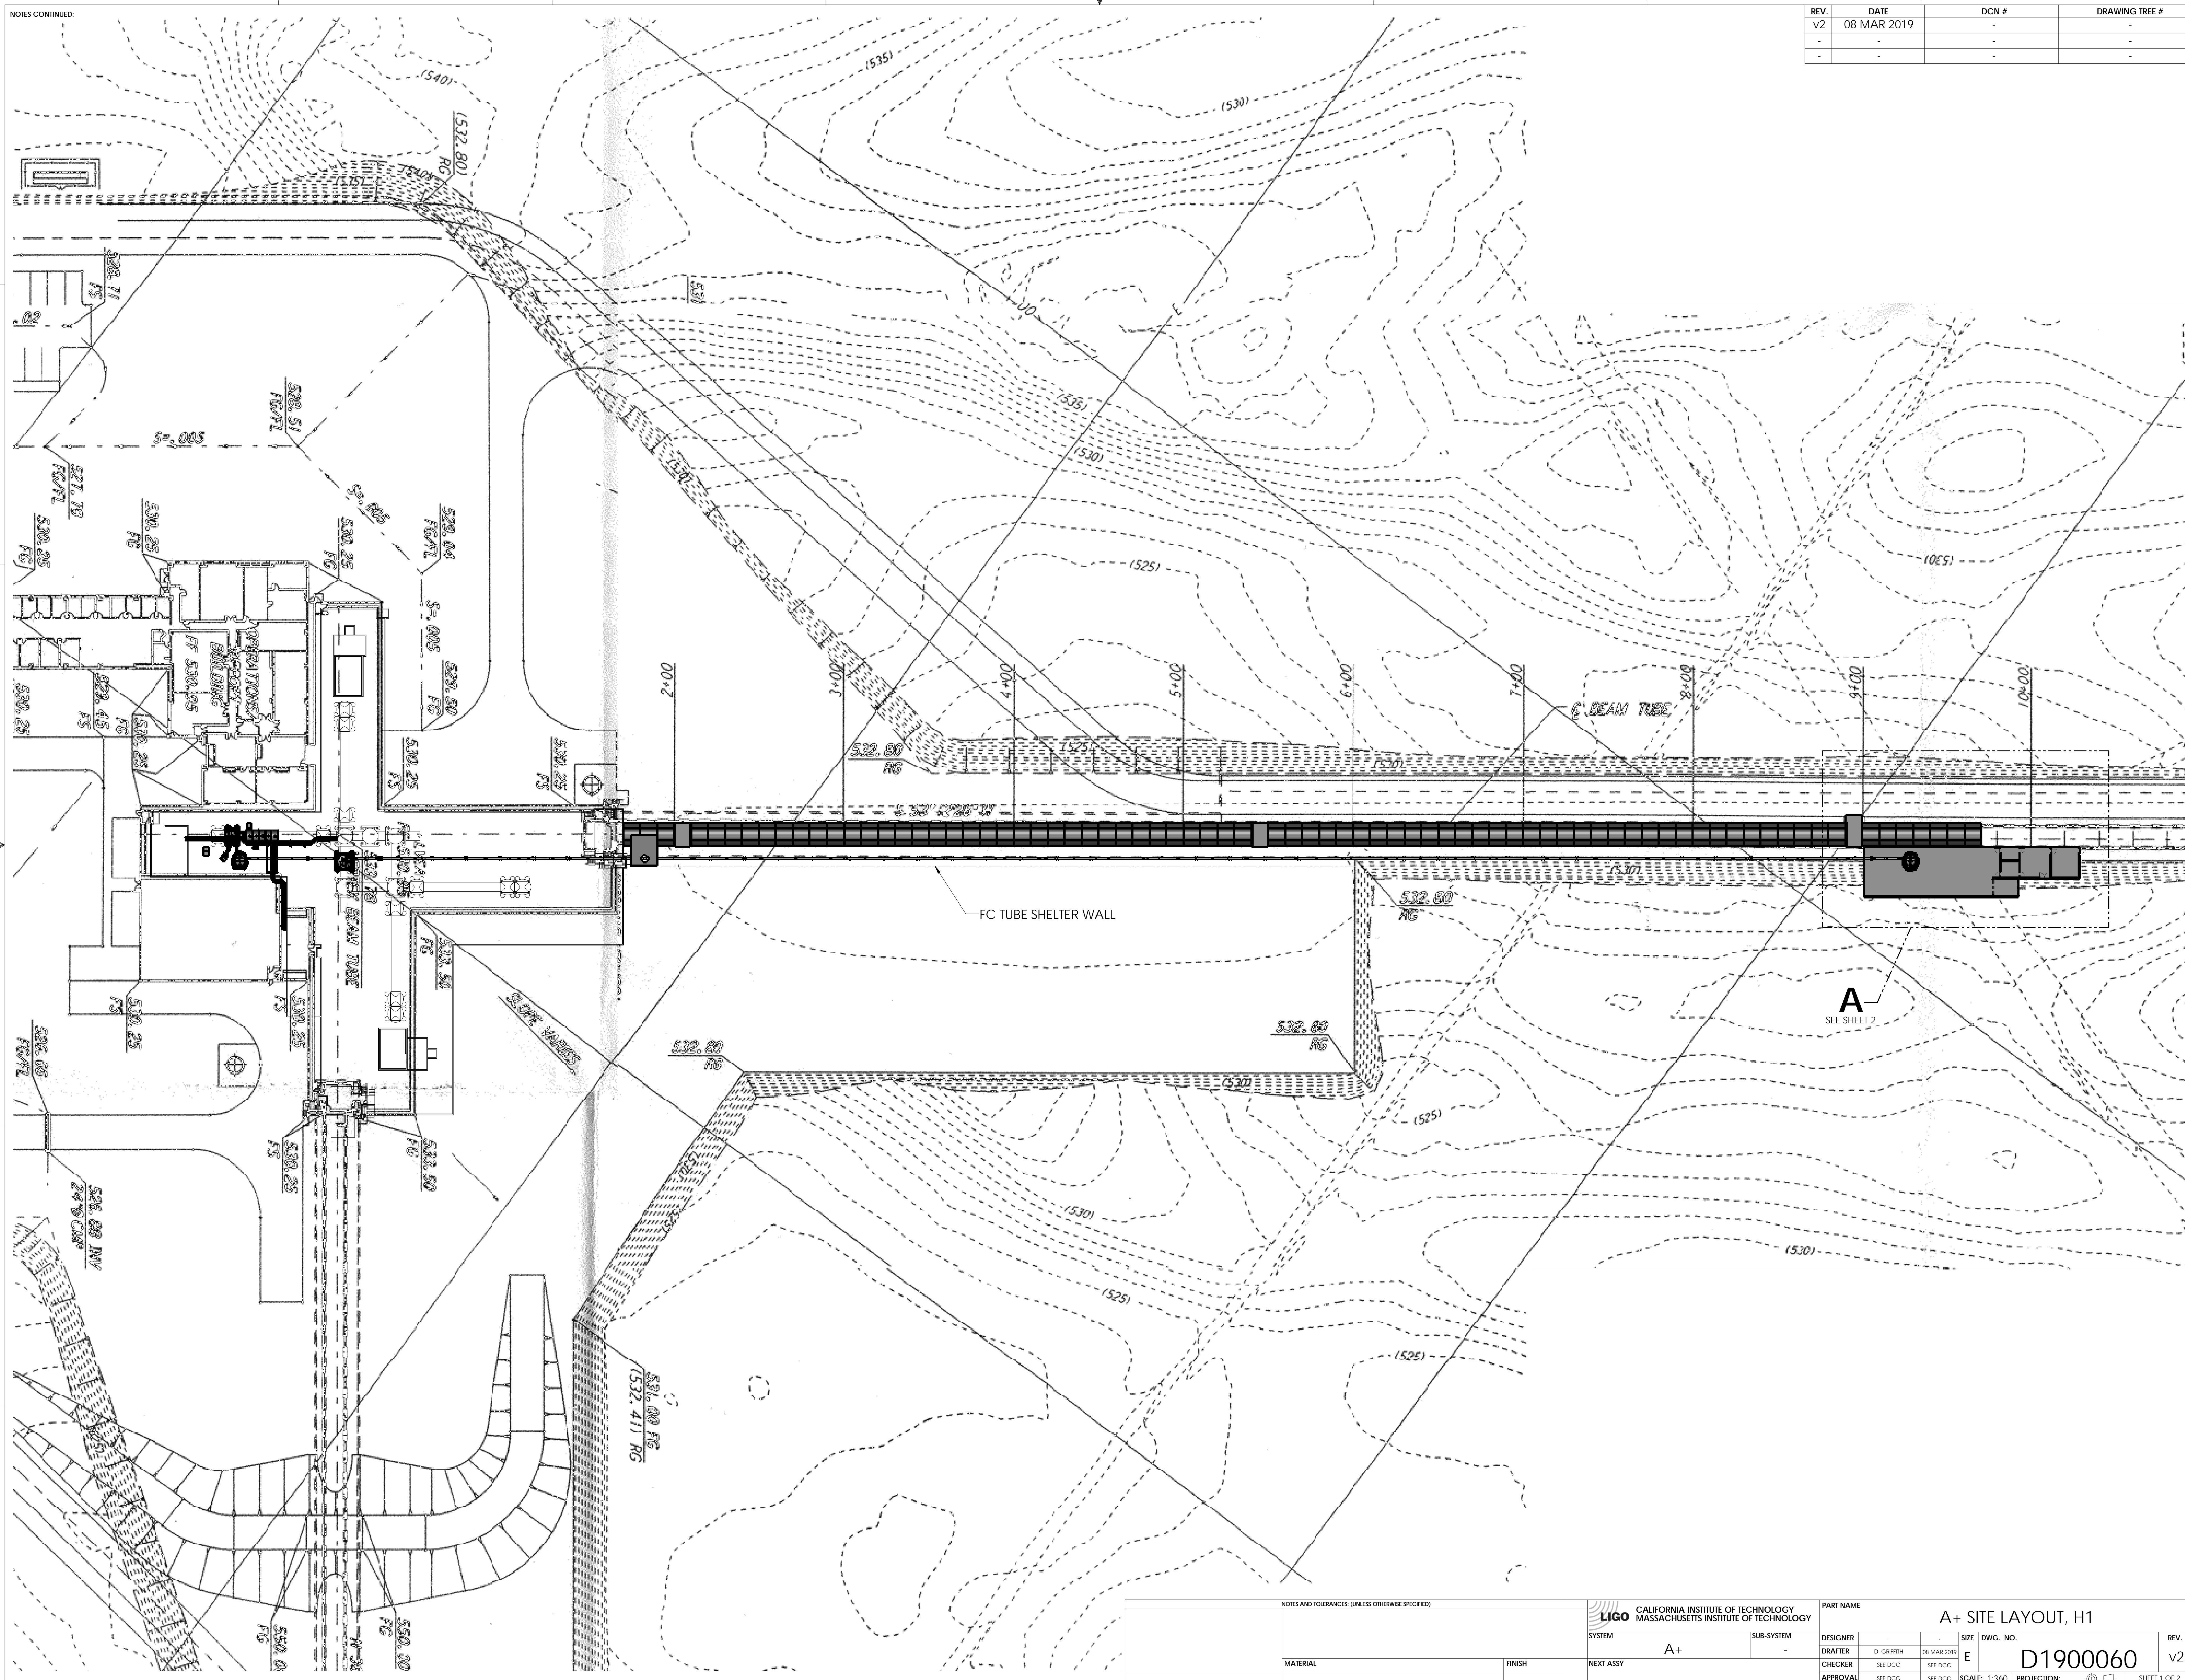

NOTES AND TOLERANCES: (UNLESS OTHERWISE SPECIFIED)


**LIGO** CALIFORNIA INSTITUTE OF TECHNOLOGY  
 MASSACHUSETTS INSTITUTE OF TECHNOLOGY

PART NAME: **A+ SITE LAYOUT, H1**

MATERIAL	FINISH

SYSTEM	SUB-SYSTEM
A+	
NEXT ASSY	

DESIGNER	DATE	SIZE	DWG. NO.	REV.
D. GRIFFIN	08 MAR 2019	E	D1900060	v2
CHECKER	SEE DCC	SCALE: 1:360	PROJECTION:	SHEET 1 OF 2
APPROVAL	SEE DCC			

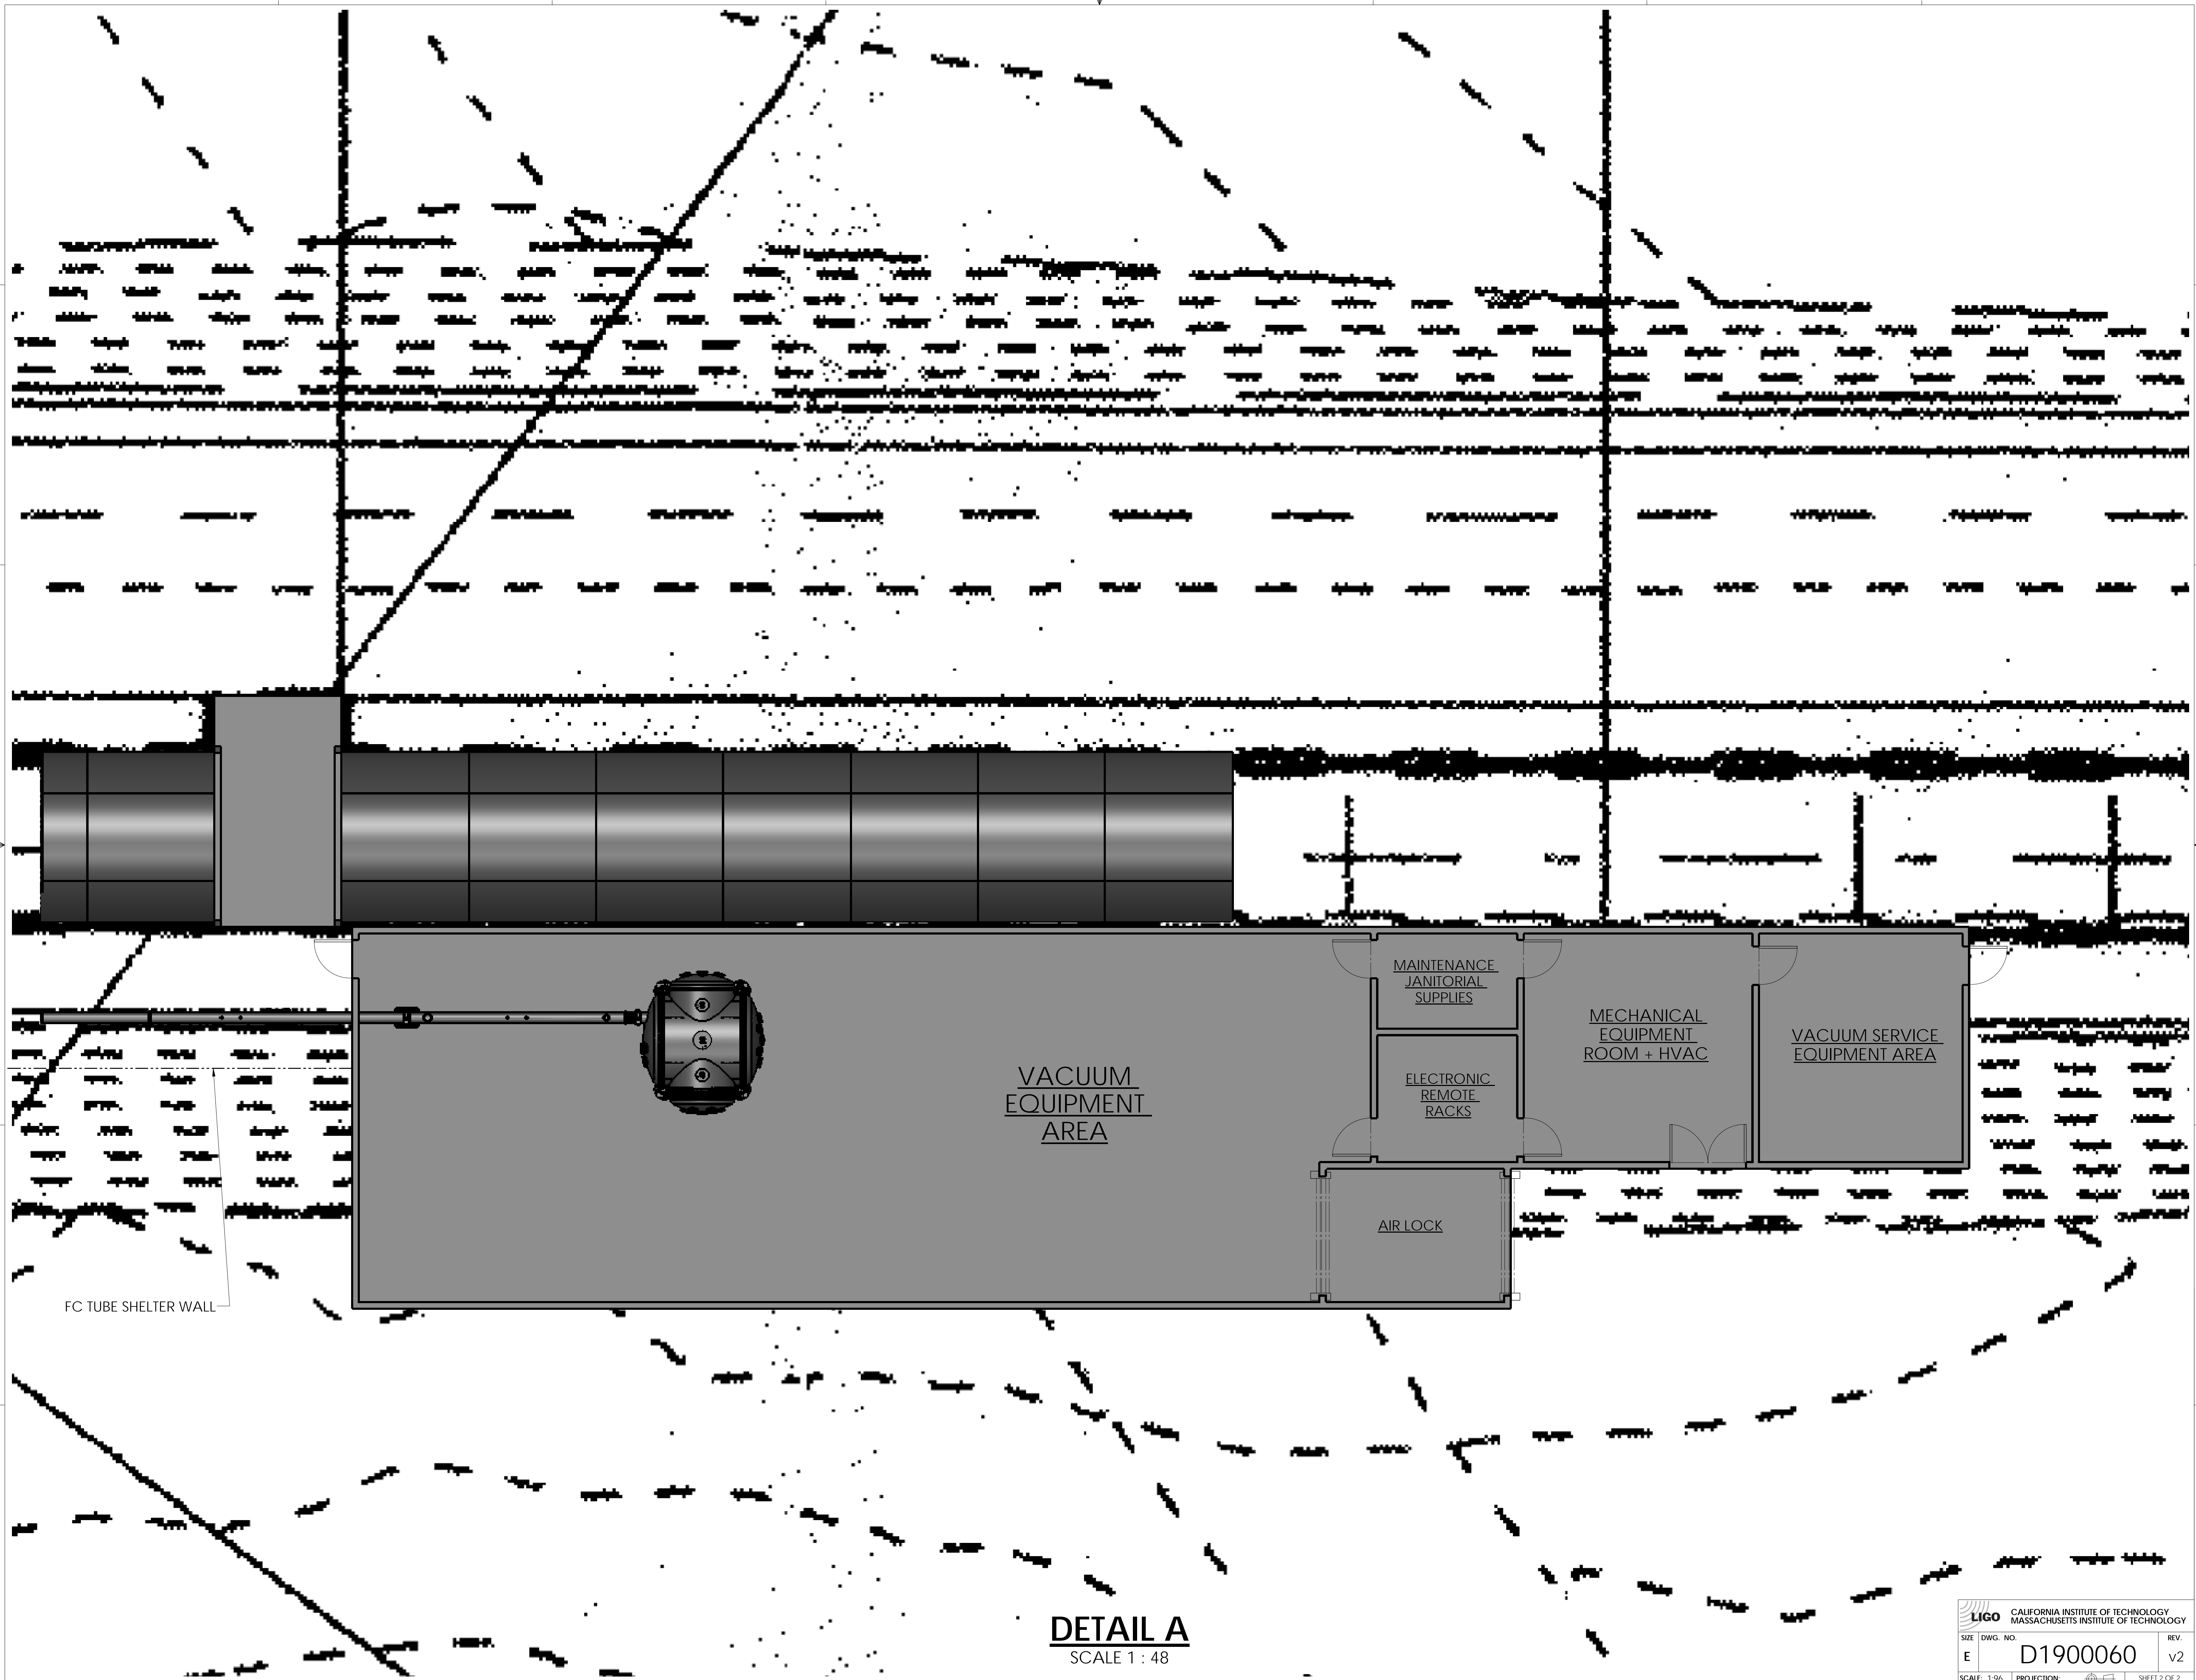

FC TUBE SHELTER WALL

VACUUM  
EQUIPMENT  
AREA

MAINTENANCE  
JANITORIAL  
SUPPLIES

ELECTRONIC  
REMOTE  
RACKS

MECHANICAL  
EQUIPMENT  
ROOM + HVAC

VACUUM SERVICE  
EQUIPMENT AREA

AIR LOCK

**DETAIL A**  
SCALE 1 : 48