
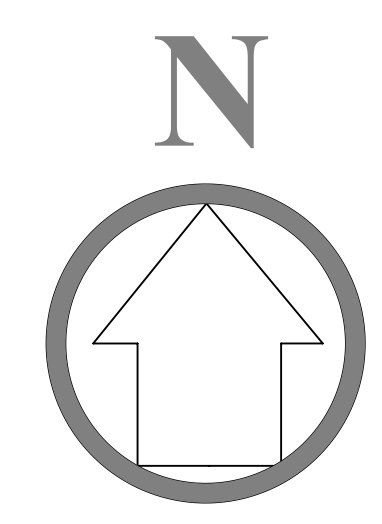


REV.	DATE	DCN #	DRAWING TREE #
v1	07 MAY 2019	-	-
-	-	-	-
-	-	-	-

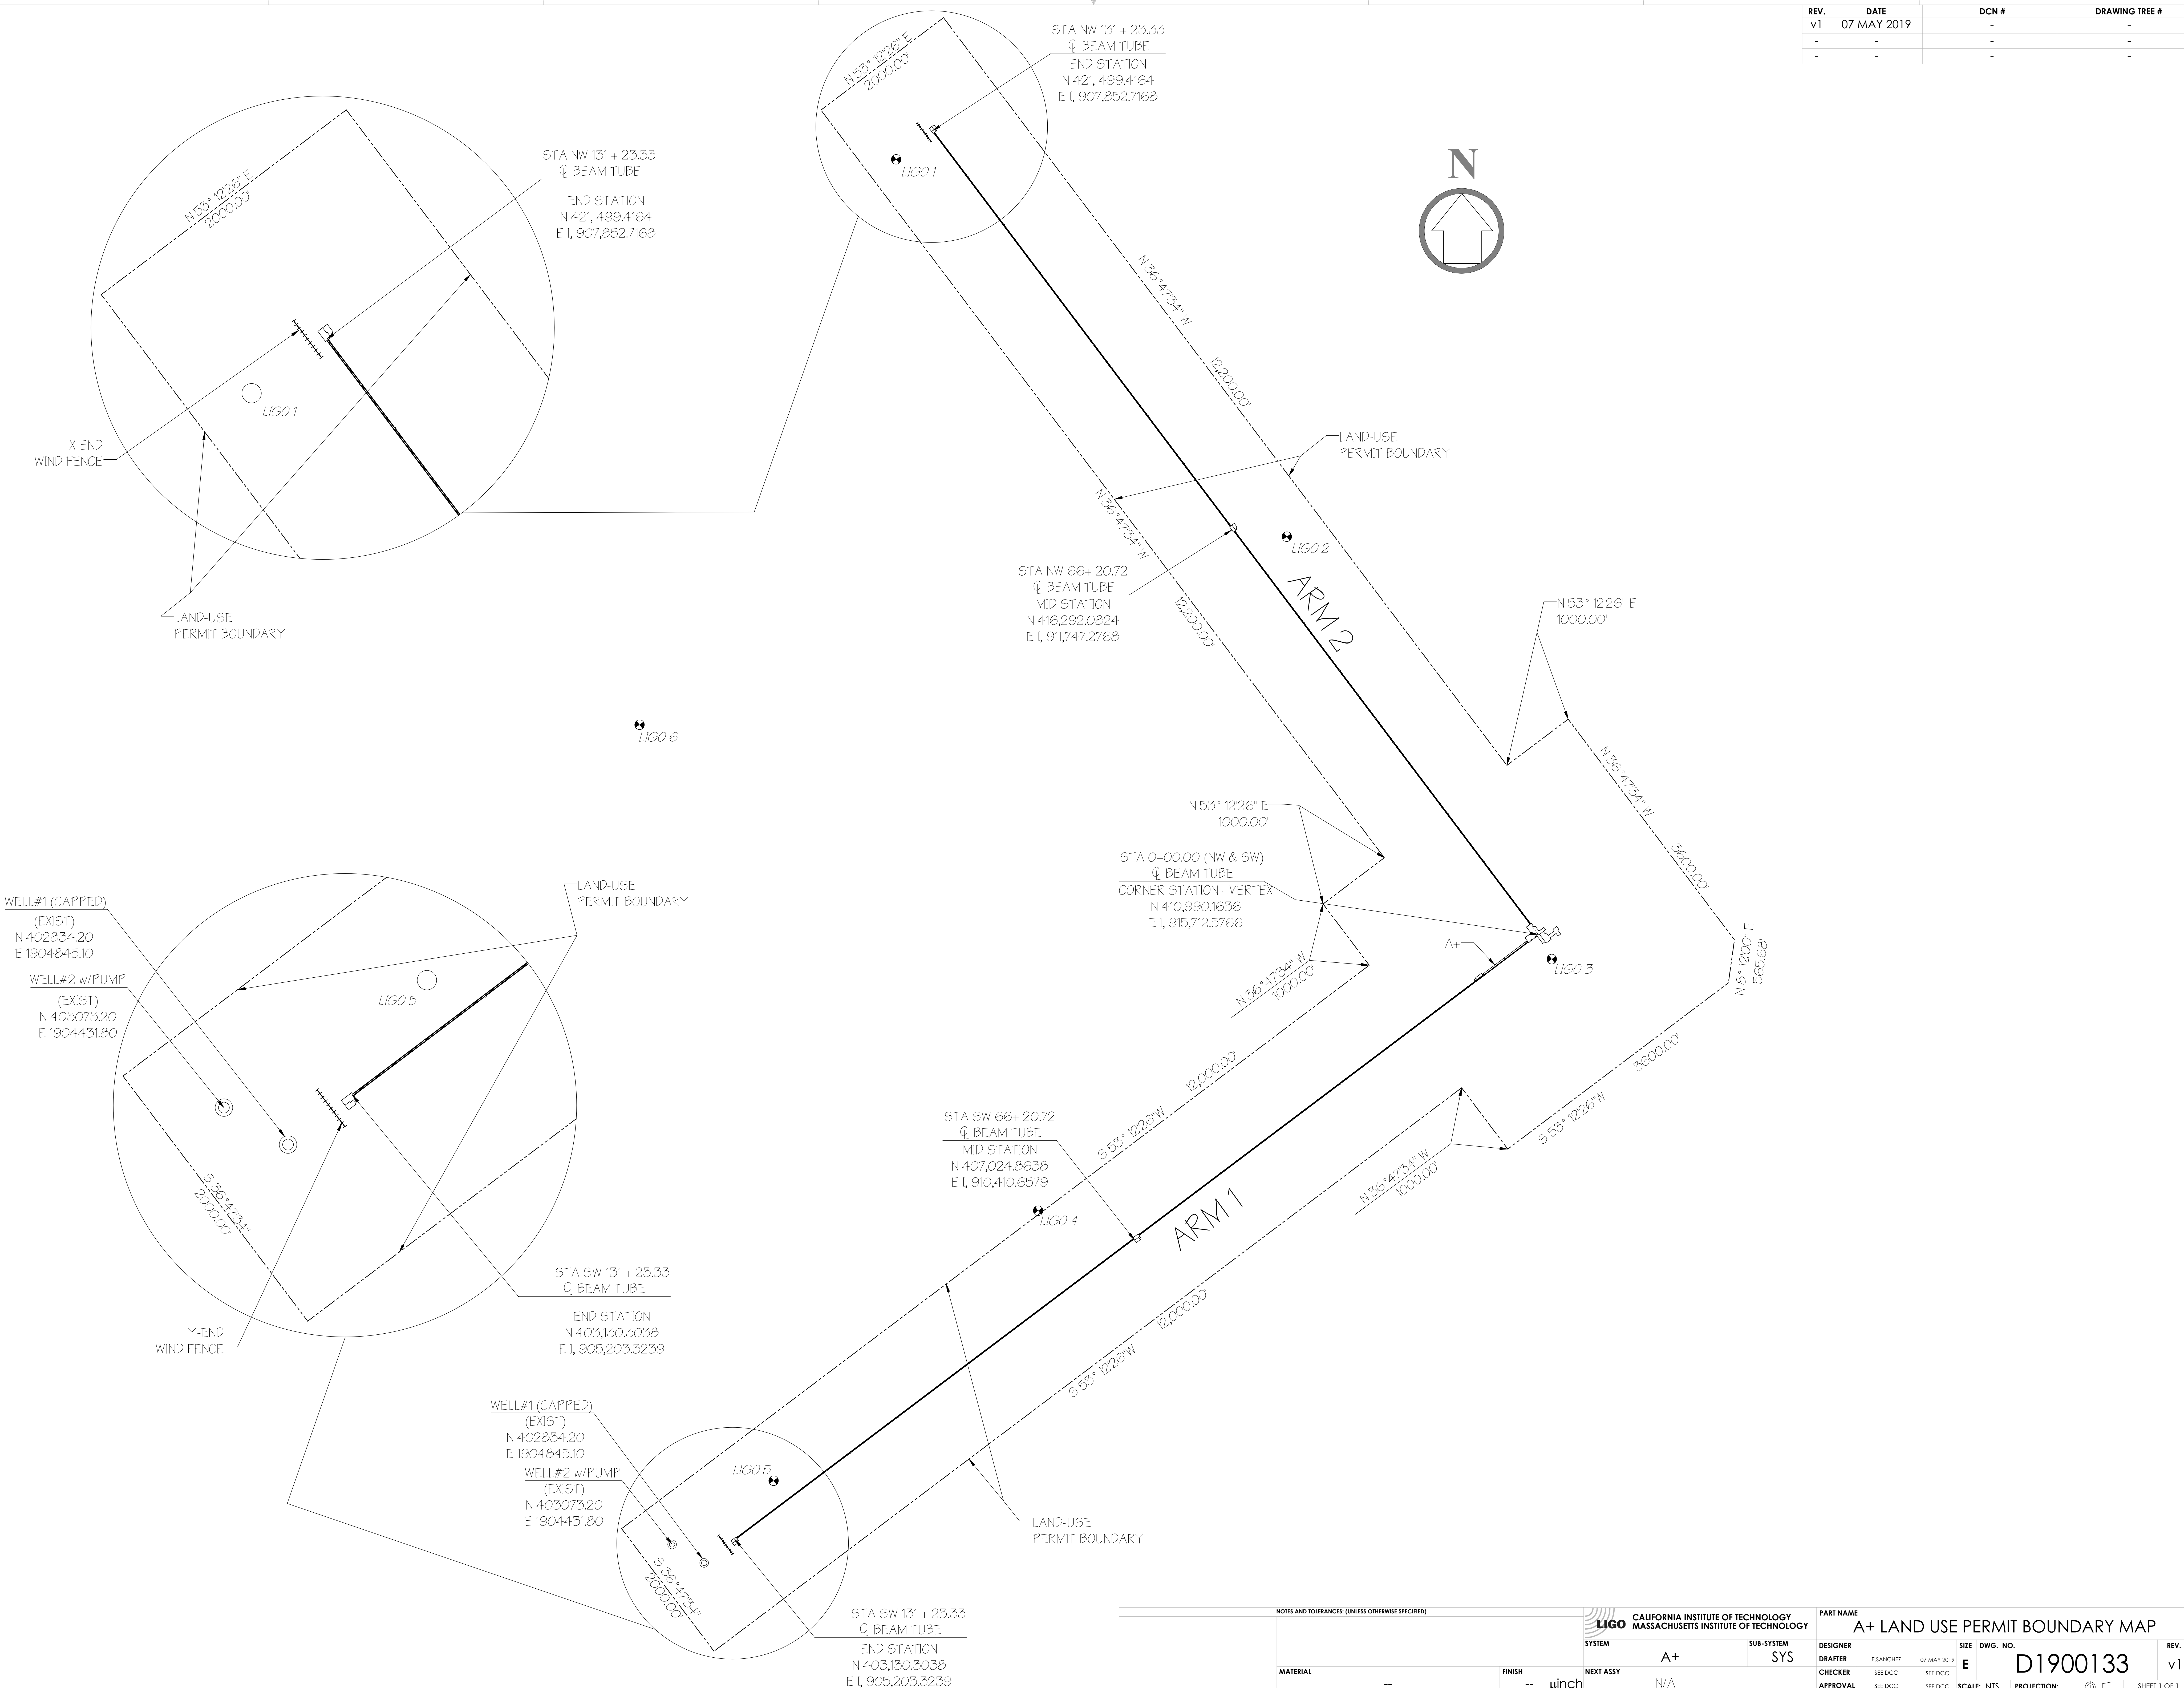

MATERIAL		FINISH		NEXT ASSY		SCALE		PROJECTION		SHEET	
--		--	μinch	N/A		NTS				1	OF 1

NOTES AND TOLERANCES: (UNLESS OTHERWISE SPECIFIED)			

SYSTEM		SUB-SYSTEM		PART NAME	
A+	SYS	A+ LAND USE PERMIT BOUNDARY MAP			

DESIGNER	DRAFTER	CHECKER	APPROVAL	DATE	SCALE	PROJECTION	SIZE	DWG. NO.	REV.
ESANCHEZ	SEE DCC	SEE DCC	SEE DCC	07 MAY 2019	NTS		E	D1900133	v1