


REV.	DATE	DCN #	DRAWING TREE #
v1	07 MAY 2019	-	-
v2	08 MAY 2019	-	-
-	-	-	-

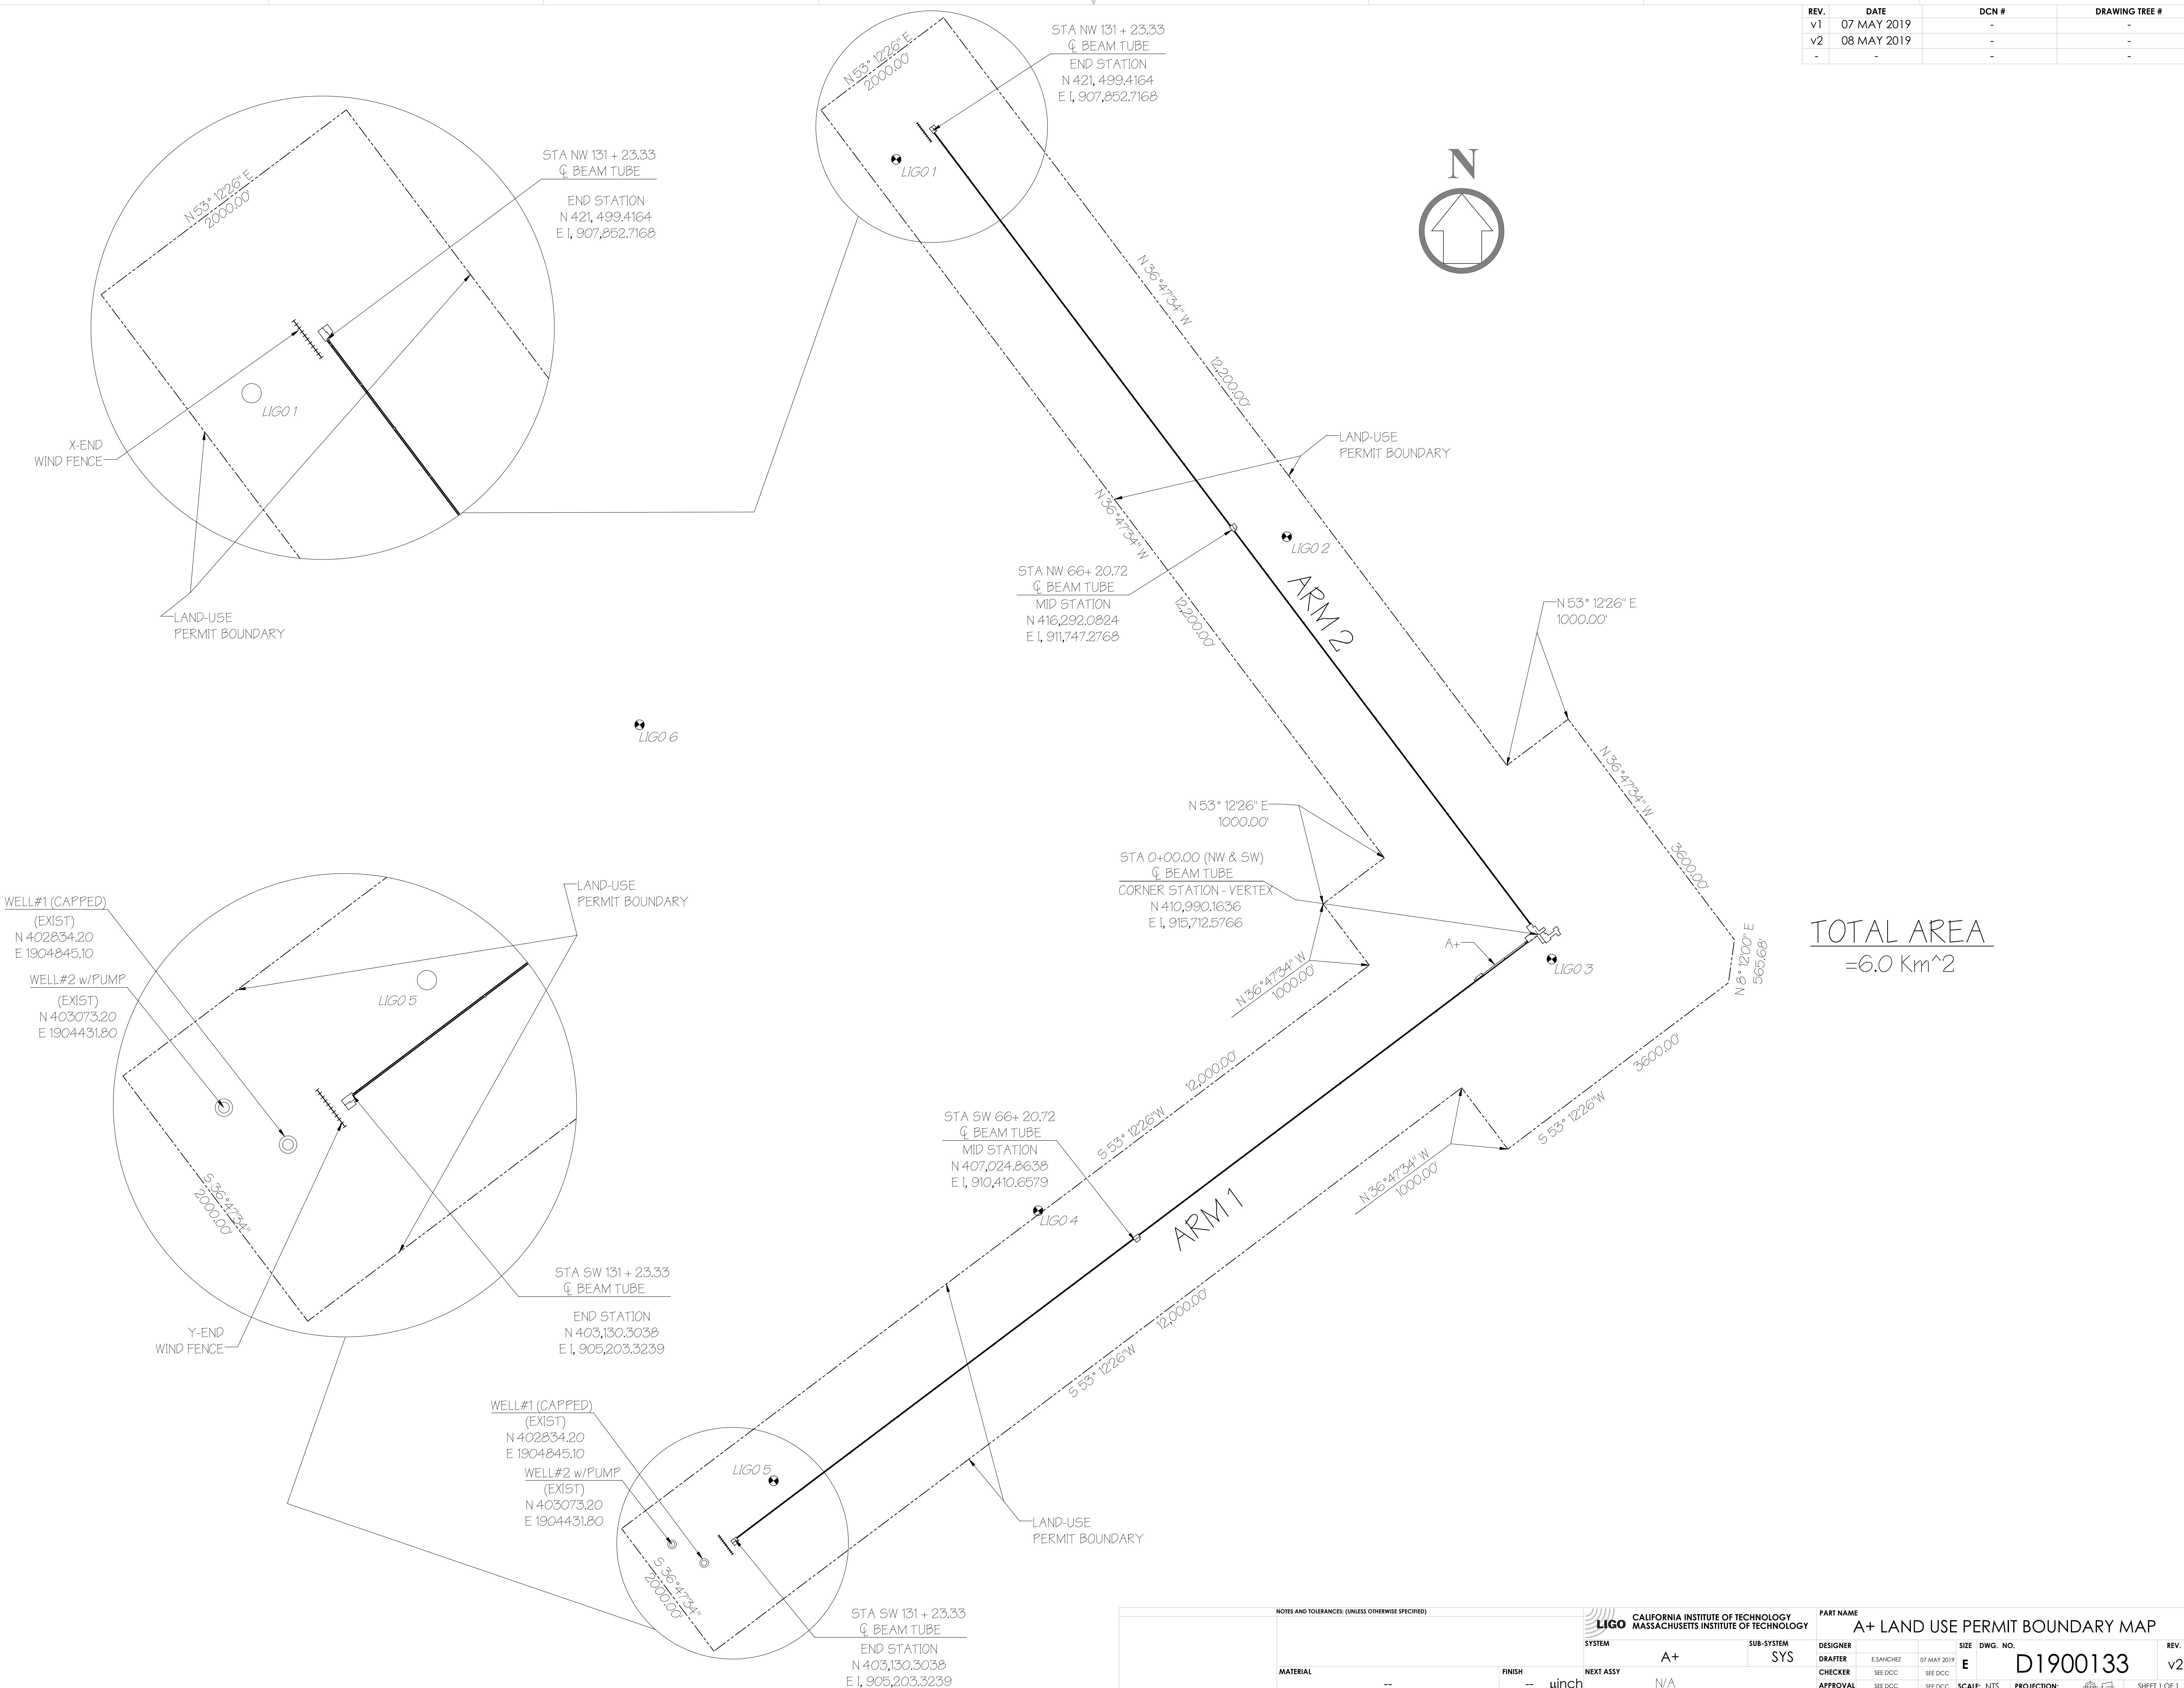

TOTAL AREA
=6.0 Km²

NOTES AND TOLERANCES: (UNLESS OTHERWISE SPECIFIED)



PART NAME
A+ LAND USE PERMIT BOUNDARY MAP

MATERIAL	FINISH	NEXT ASSY
--	--	μinch

SYSTEM	SUB-SYSTEM
A+	SYS

DESIGNER	DATE	SIZE	DWG. NO.	REV.
E.SANCHEZ	07 MAY 2019	E	D1900133	v2

APPROVAL SEE DCC SEE DCC SCALE: NTS PROJECTION: SHEET 1 OF 1